



REV 1.1 - change on wc
REV 1.2 - correction of columns
REV 1.3 - removal of wc door 10cm for structural purposes

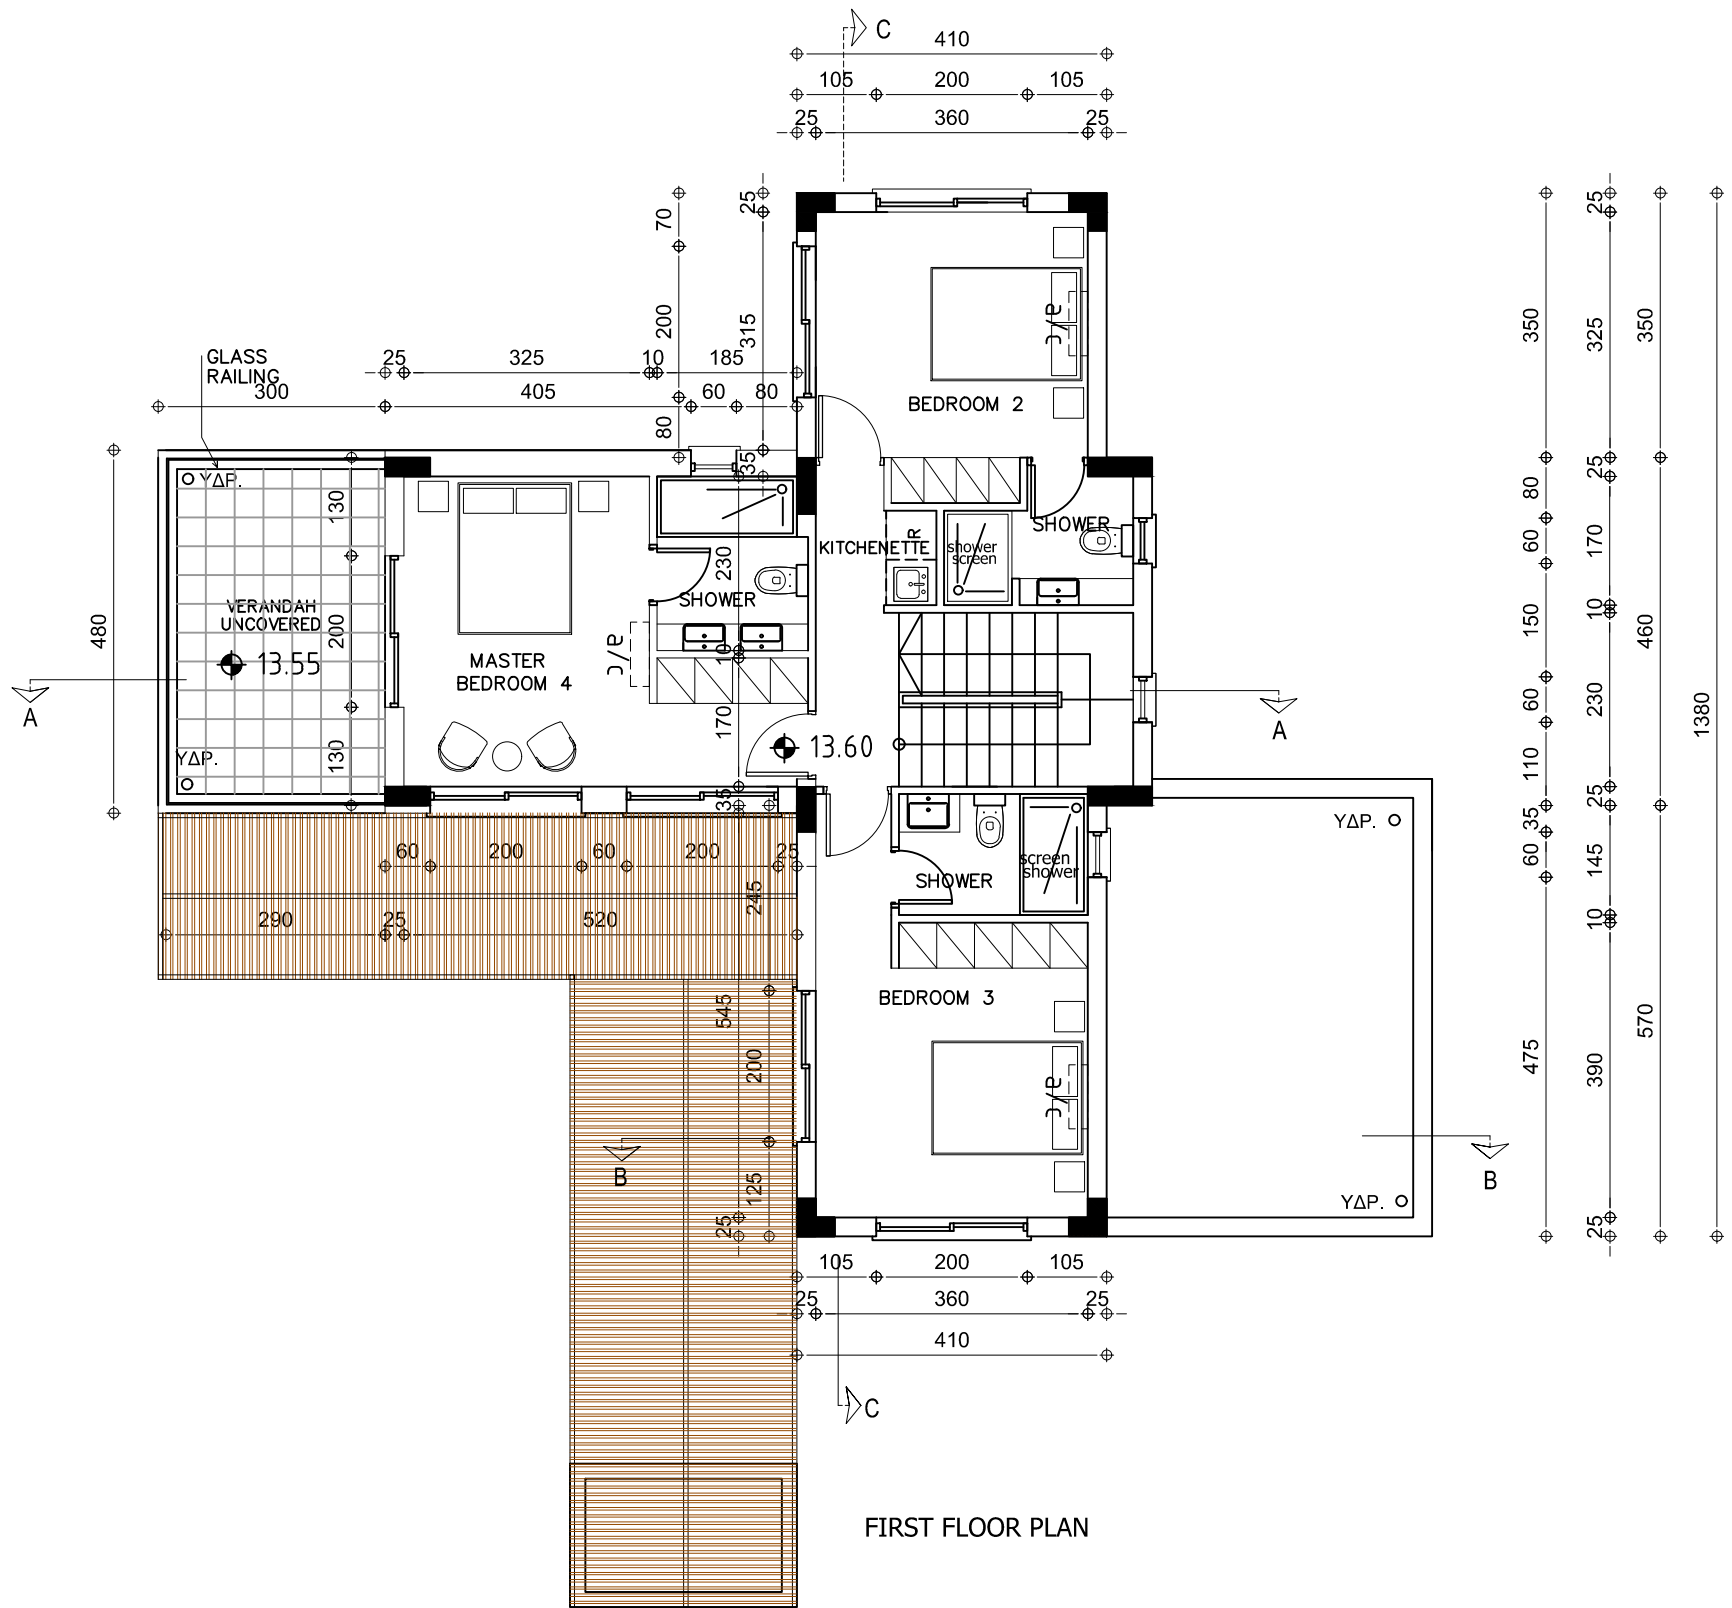

FIRST FLOOR PLAN

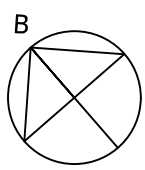

R. ARISTODEMOU
ARCHITECTS – ENGINEERS

8 Aprilou 1st Str. P.O.Box60269 ,8101 Pafos ,Cyprus
Tel.+357 26932503 / 26932368, Fax+357 26938290
E-mail: archit@aristodevelopers.com
URL : <http://www.aristodevelopers.com>

Rev.	Design By	Drawn By	Inspected by	Date
1.0	Architect V. Ilchouk	VARVARA	R.Aristodemou	30/05/2018
1.1	Architect V. Ilchouk	CHAROULA	R.Aristodemou	09/11/2018
1.2	Architect V. Ilchouk	VARVARA	R.Aristodemou	22/11/2018
1.3	Architect V. Ilchouk	Andreas Efrem	R.Aristodemou	18/01/2019

Copy No.: Issued to: C ☐ ☐

Project:	AQUAMARINE VILLAS - V15		
Location:	YEROSKIPOU PLOT 140		
Type:	TYPE B - 4BRM	Job No :	1418
Title:	FIRST FLOOR PLAN	Sheet No	A3
		Scale	1:100 (cm)

ΥΛΙΚΑ	
1	ΕΞΩΤΕΡΙΚΟΙ ΤΟΙΧΟΙ: ΜΠΟΓΙΑ
2	ΠΟΡΤΑ ΕΙΣΟΔΟΥ: ΞΥΛΙΝΗ
3	ΠΕΡΓΚΟΛΑ: ΞΥΛΙΝΗ
4	ΕΞΩΤΕΡΙΚΕΣ ΣΥΡΩΜΕΝΕΣ ΠΟΡΤΕΣ ΚΑΙ ΠΑΡΑΘΥΡΑ: ΑΛΟΥΜΙΝΙΟ
5	ΕΠΕΝΔΥΣΗ ΠΕΤΡΑΣ
6	ΚΑΓΚΕΛΟ ΑΠΟ ΓΥΑΛΙ
7	ΕΠΕΝΔΥΣΗ ΞΥΛΟΥ
8	ΜΕΤΑΛΛΙΚΕΣ ΠΕΡΣΙΔΕΣ

Rev 1.1: architectural changes,
changes in pergola size






R. ARISTODEMOU
ARCHITECTS – ENGINEERS

8 Apriliou 1st Str. P.O.Box60269 ,8101 Pafos ,Cyprus
Tel.+357 26932503 / 26932368, Fax+357 26938290
E-mail: archit@aristodevelopers.com
URL : <http://www.aristodevelopers.com>

Rev.	Design by	Drawn by	Inspected by	Date
1.0	Architect V. Ilchouk	VARVARA	R.Aristodemou	30/05/2018
1.1	Architect V. Ilchouk	CHAROULA	R.Aristodemou	15/10/2018

Copy No.: Issued to: C ☐ ☐

Project: AQUAMARINE VILLAS - V15		
Location : YEROSKIPOU PLOT 140		
Type :	TYPE B - 4BRM	Job No : 1418
Title: FRONT ELEVATION RIGHT ELEVATION	Sheet No A5	Scale 1:100 (cm)

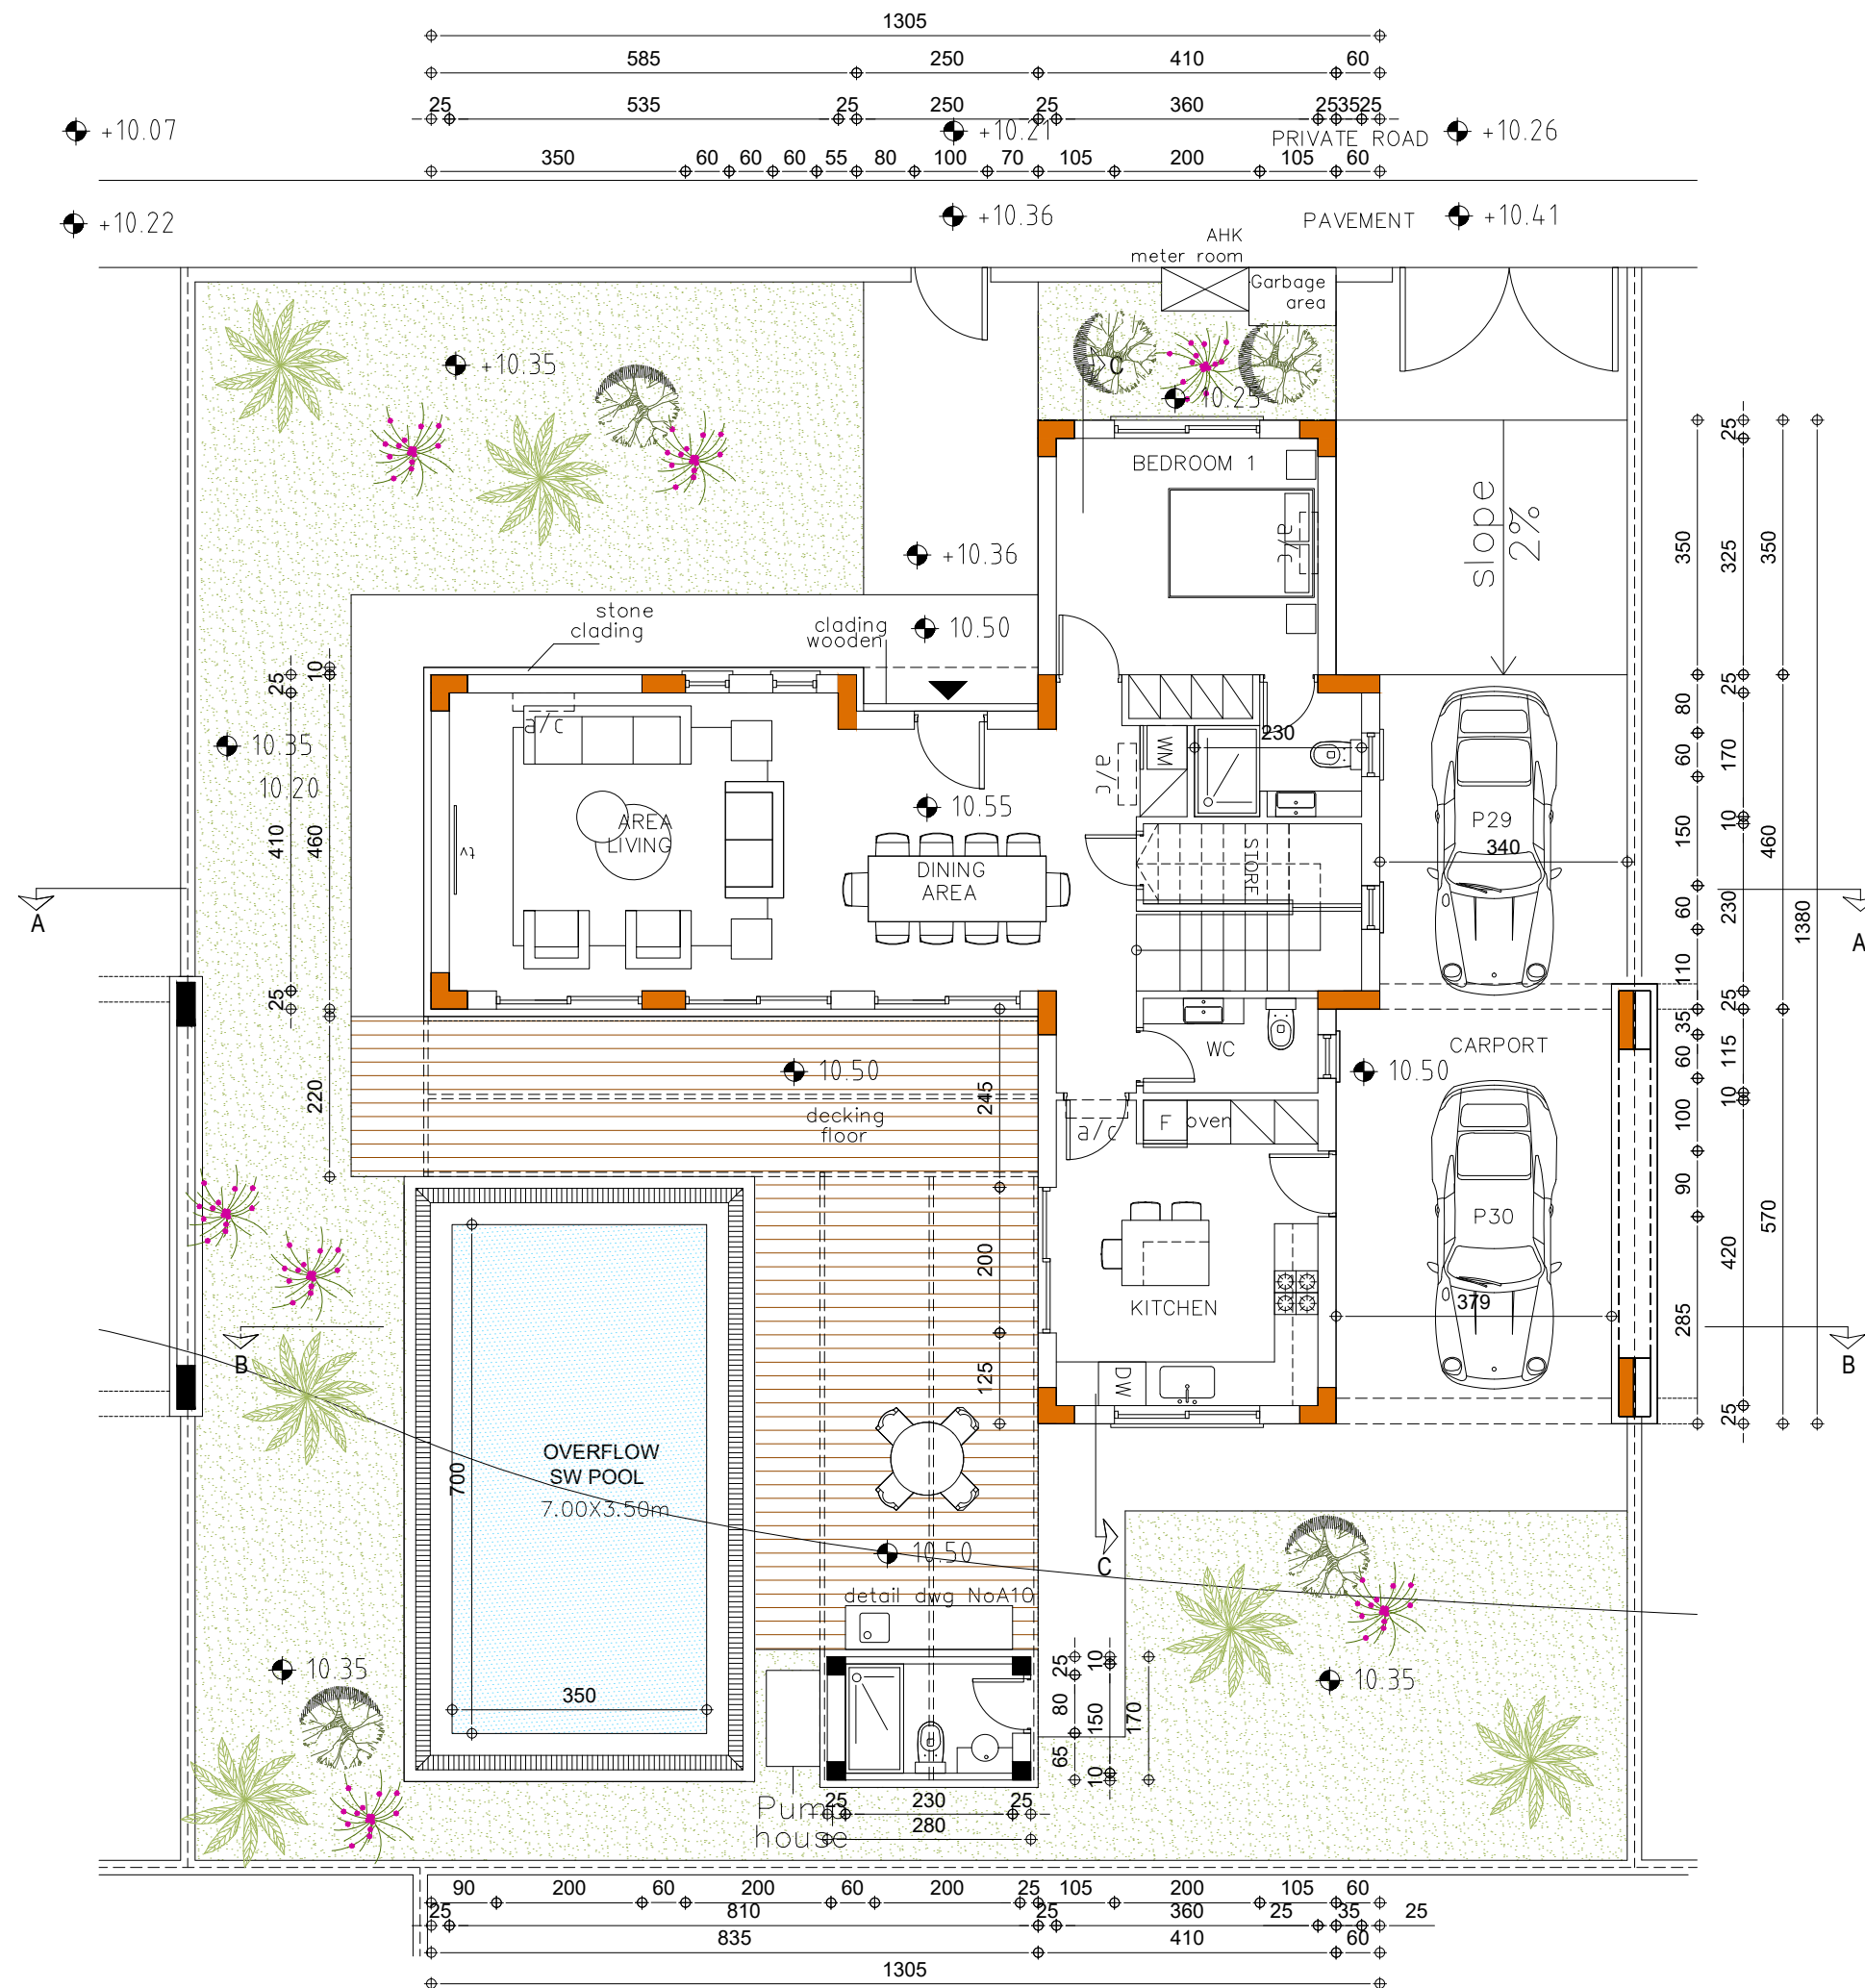

GROUND FLOOR PLAN

ARISTO
DEVELOPERS

0.00 - ΥΦΙΣΤΑΜΕΝΑ ΥΨΟΜΕΤΡΑ

PROTEINOMENA ΥΨΟΜΕΤΡΑ

REV 1.1 - Store under stairs, wc, kitchen layout

REV 1.2 - correction of columns

REV 1.3 - correction of highs and pump house



R. ARISTODEMOU
ARCHITECTS - ENGINEERS

8 Apriliou 1st Str. P.O.Box60269 ,8101 Pafos ,Cyprus
Tel.+357 26932503 / 26932368, Fax+357 26938290
E-mail: archit@aristodevelopers.com
URL : http://www.aristodevelopers.com



Rev.	Design By	Drawn By	Inspected by	Date
1.0	Architect V. Ilchouk	VARVARA	R.Aristodemou	30/05/2018
1.1	Architect V. Ilchouk	CHAROULA	R.Aristodemou	09/11/2018
1.2	Architect V. Ilchouk	VARVARA	R.Aristodemou	22/11/2018
1.3	Architect V. Ilchouk	A.Efrem	R.Aristodemou	07/05/2019

Copy No.: Issued to: C ☐ ☐

Project:	AQUAMARINE VILLAS - V15		
Location:	YEROSKIPOU PLOT 140		
Type:	TYPE B - 4BRM	Job No :	1418
Title:	GROUND FLOOR PLAN	Sheet No	Scale
		A2	1:100 (cm)

ΥΛΙΚΑ	
1	ΕΞΩΤΕΡΙΚΟΙ ΤΟΙΧΟΙ: ΜΠΟΓΙΑ
2	ΠΟΡΤΑ ΕΙΣΟΔΟΥ: ΞΥΛΙΝΗ
3	ΠΕΡΓΚΟΛΑ: ΞΥΛΙΝΗ
4	ΕΞΩΤΕΡΙΚΕΣ ΣΥΡΩΜΕΝΕΣ ΠΟΡΤΕΣ ΚΑΙ ΠΑΡΑΘΥΡΑ: ΑΛΟΥΜΙΝΙΟ
5	ΕΠΕΝΔΥΣΗ ΠΕΤΡΑΣ
6	ΚΑΓΚΕΛΟ ΑΠΟ ΓΥΑΛΙ
7	ΕΠΕΝΔΥΣΗ ΞΥΛΟΥ
8	ΜΕΤΑΛΛΙΚΕΣ ΠΕΡΣΙΔΕΣ
9	ΑΡΜΟΣ

Rev 1.1: architectural changes,
changes in pergola size

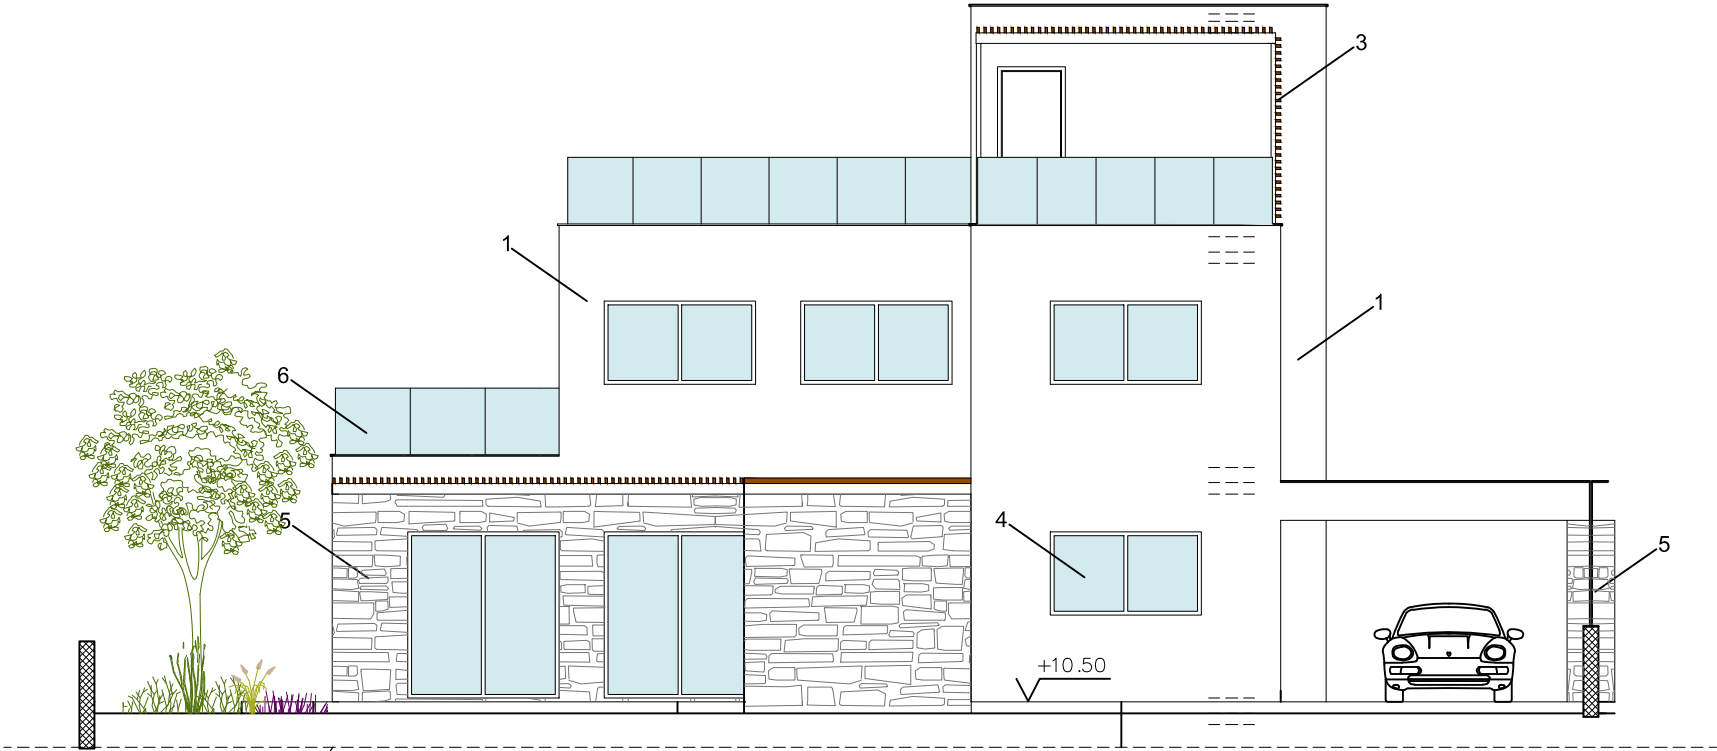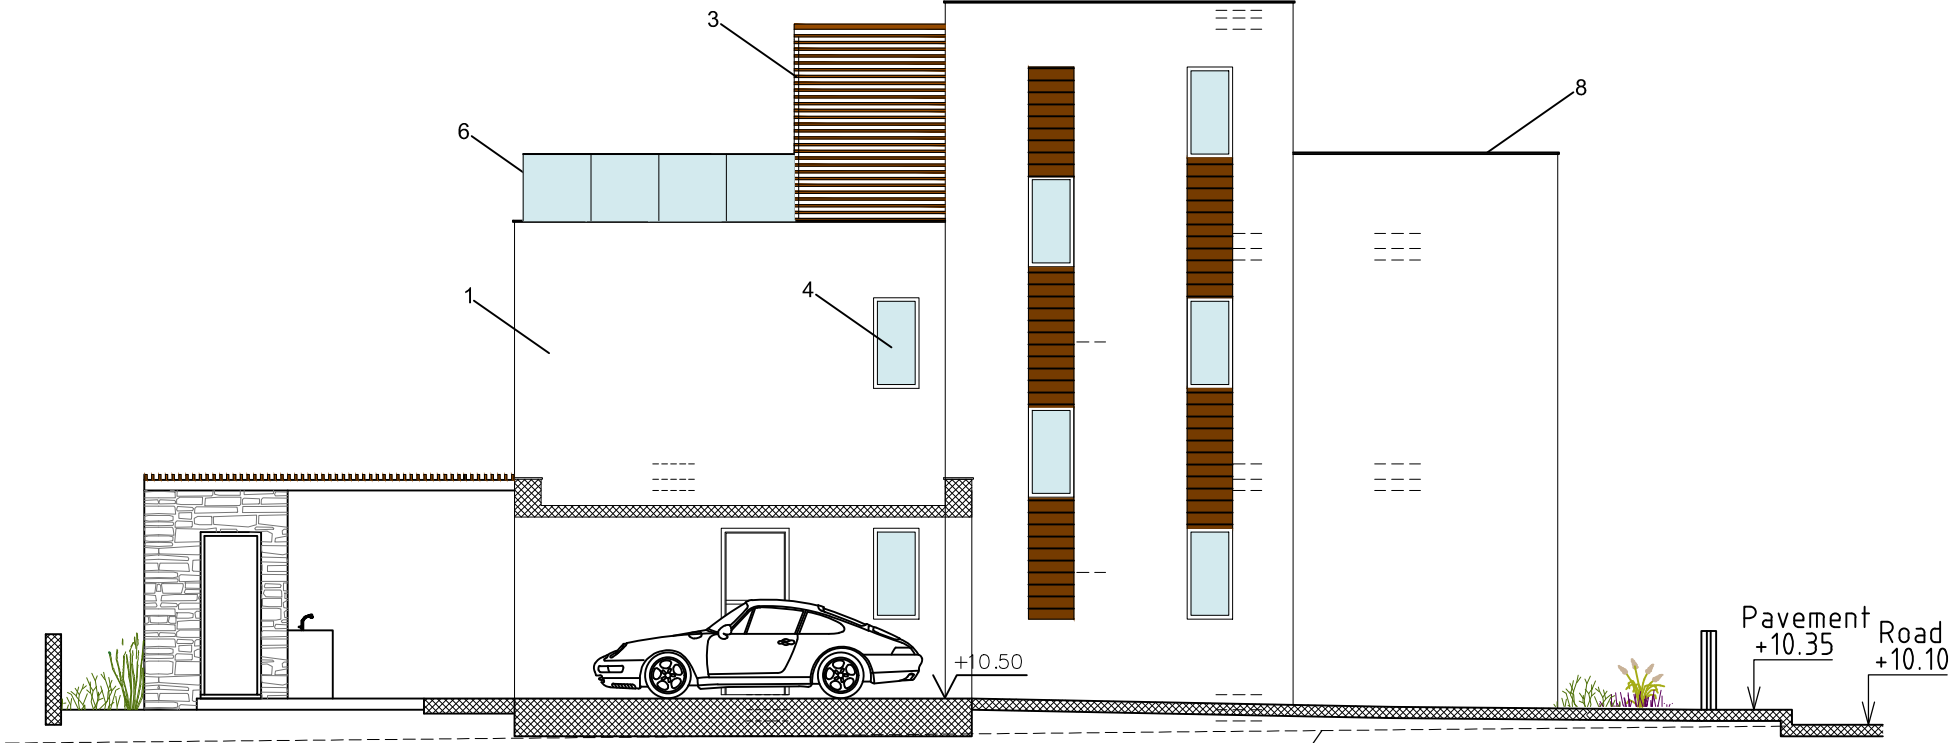

R. ARISTODEMOU
ARCHITECTS – ENGINEERS



8 Apriliou 1st Str. P.O.Box60269 ,8101 Pafos ,Cyprus
Tel.+357 26932503 / 26932368, Fax+357 26938290
E-mail: archit@aristodevelopers.com
URL : <http://www.aristodevelopers.com>

Rev.	Design By	Drawn By	Inspected by	Date
1.0	Architect V. Ichouk	VARVARA	R.Aristodemou	30/05/2018
1.1	Architect V. Ichouk	CHAROULA	R.Aristodemou	15/10/2018


Copy No.: Issued to: C ☐ ☐

Project: AQUAMARINE VILLAS - V15		
Location : YEROSKIPOU PLOT 140		
Type :	TYPE B - 4BRM	Job No : 1418
Title:	LEFT ELEVATION BACK ELEVATION	Sheet No A6 Scale 1:100 (cm)

Rev 1.1: changes in pergola size
REV 1.2 - change on wc and kitchenette layout
REV 1.3 - correction of columns

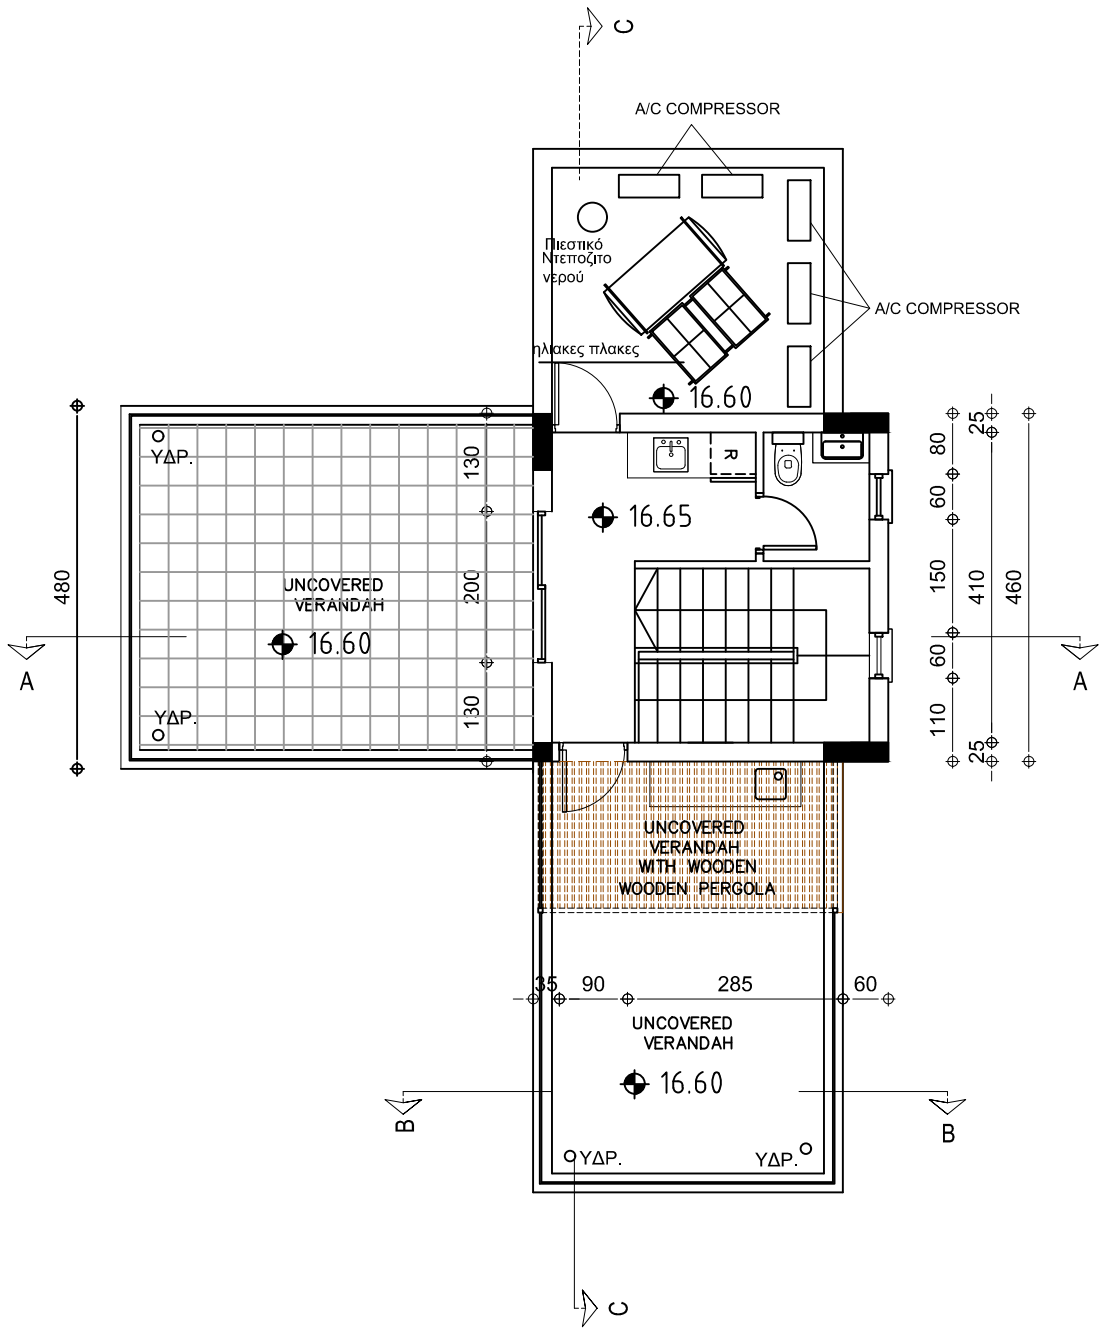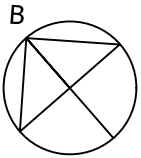

ROOF GARDEN PLAN

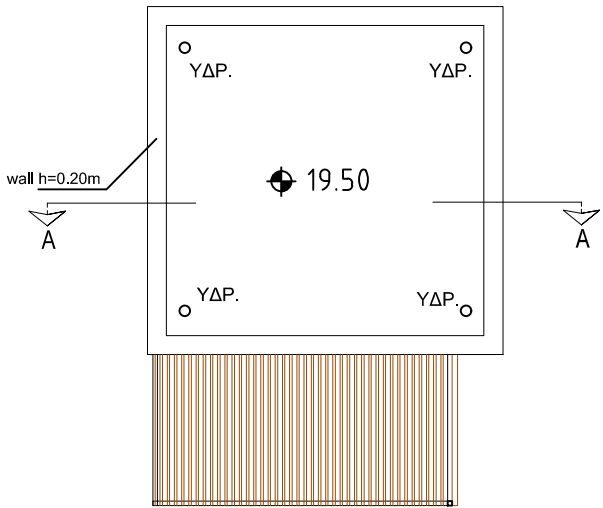

ROOF PLAN



R. ARISTODEMOU
ARCHITECTS – ENGINEERS

8 Apriliou 1st Str. P.O.Box60269 ,8101 Pafos ,Cyprus
Tel.+357 26932503 / 26932368, Fax+357 26938290
E-mail: archit@aristodevelopers.com
URL : <http://www.aristodevelopers.com>

Rev.	Design by	Drawn by	Inspected by	Date
1.0	Architect V. Ilchouk	VARVARA	R.Aristodemou	30/05/2018
1.1	Architect V. Ilchouk	CHAROULA	R.Aristodemou	15/10/2018
1.2	Architect V. Ilchouk	CHAROULA	R.Aristodemou	09/11/2018
1.3	Architect V. Ilchouk	VARVARA	R.Aristodemou	22/11/2018

Copy No.: Issued to: C ☐ ☐

Project: AQUAMARINE VILLAS - V15		
Location : YEROSKIPOU PLOT 140		
Type : TYPE B - 4BRM	Job No : 1418	
Title: ROOF GARDEN PLAN ROOF PLAN	Sheet No A4	Scale 1:100 (cm)