


## NOTES:

- 0.00 — ΥΦΙΣΤΑΜΕΝΑ ΥΨΟΜΕΤΡΑ  
 ● ΠΡΟΤΕΙΝΟΜΕΝΑ ΥΨΟΜΕΤΡΑ

- REV. 1.1 - architectural changes  
 REV. 1.2 - architectural changes  
 REV. 1.3 - Correction of columns  
 REV. 1.4 - Correction of highs  
 REV. 1.5 (05/08/2020):  
 - Kitchen, wardrobes, vanity units details

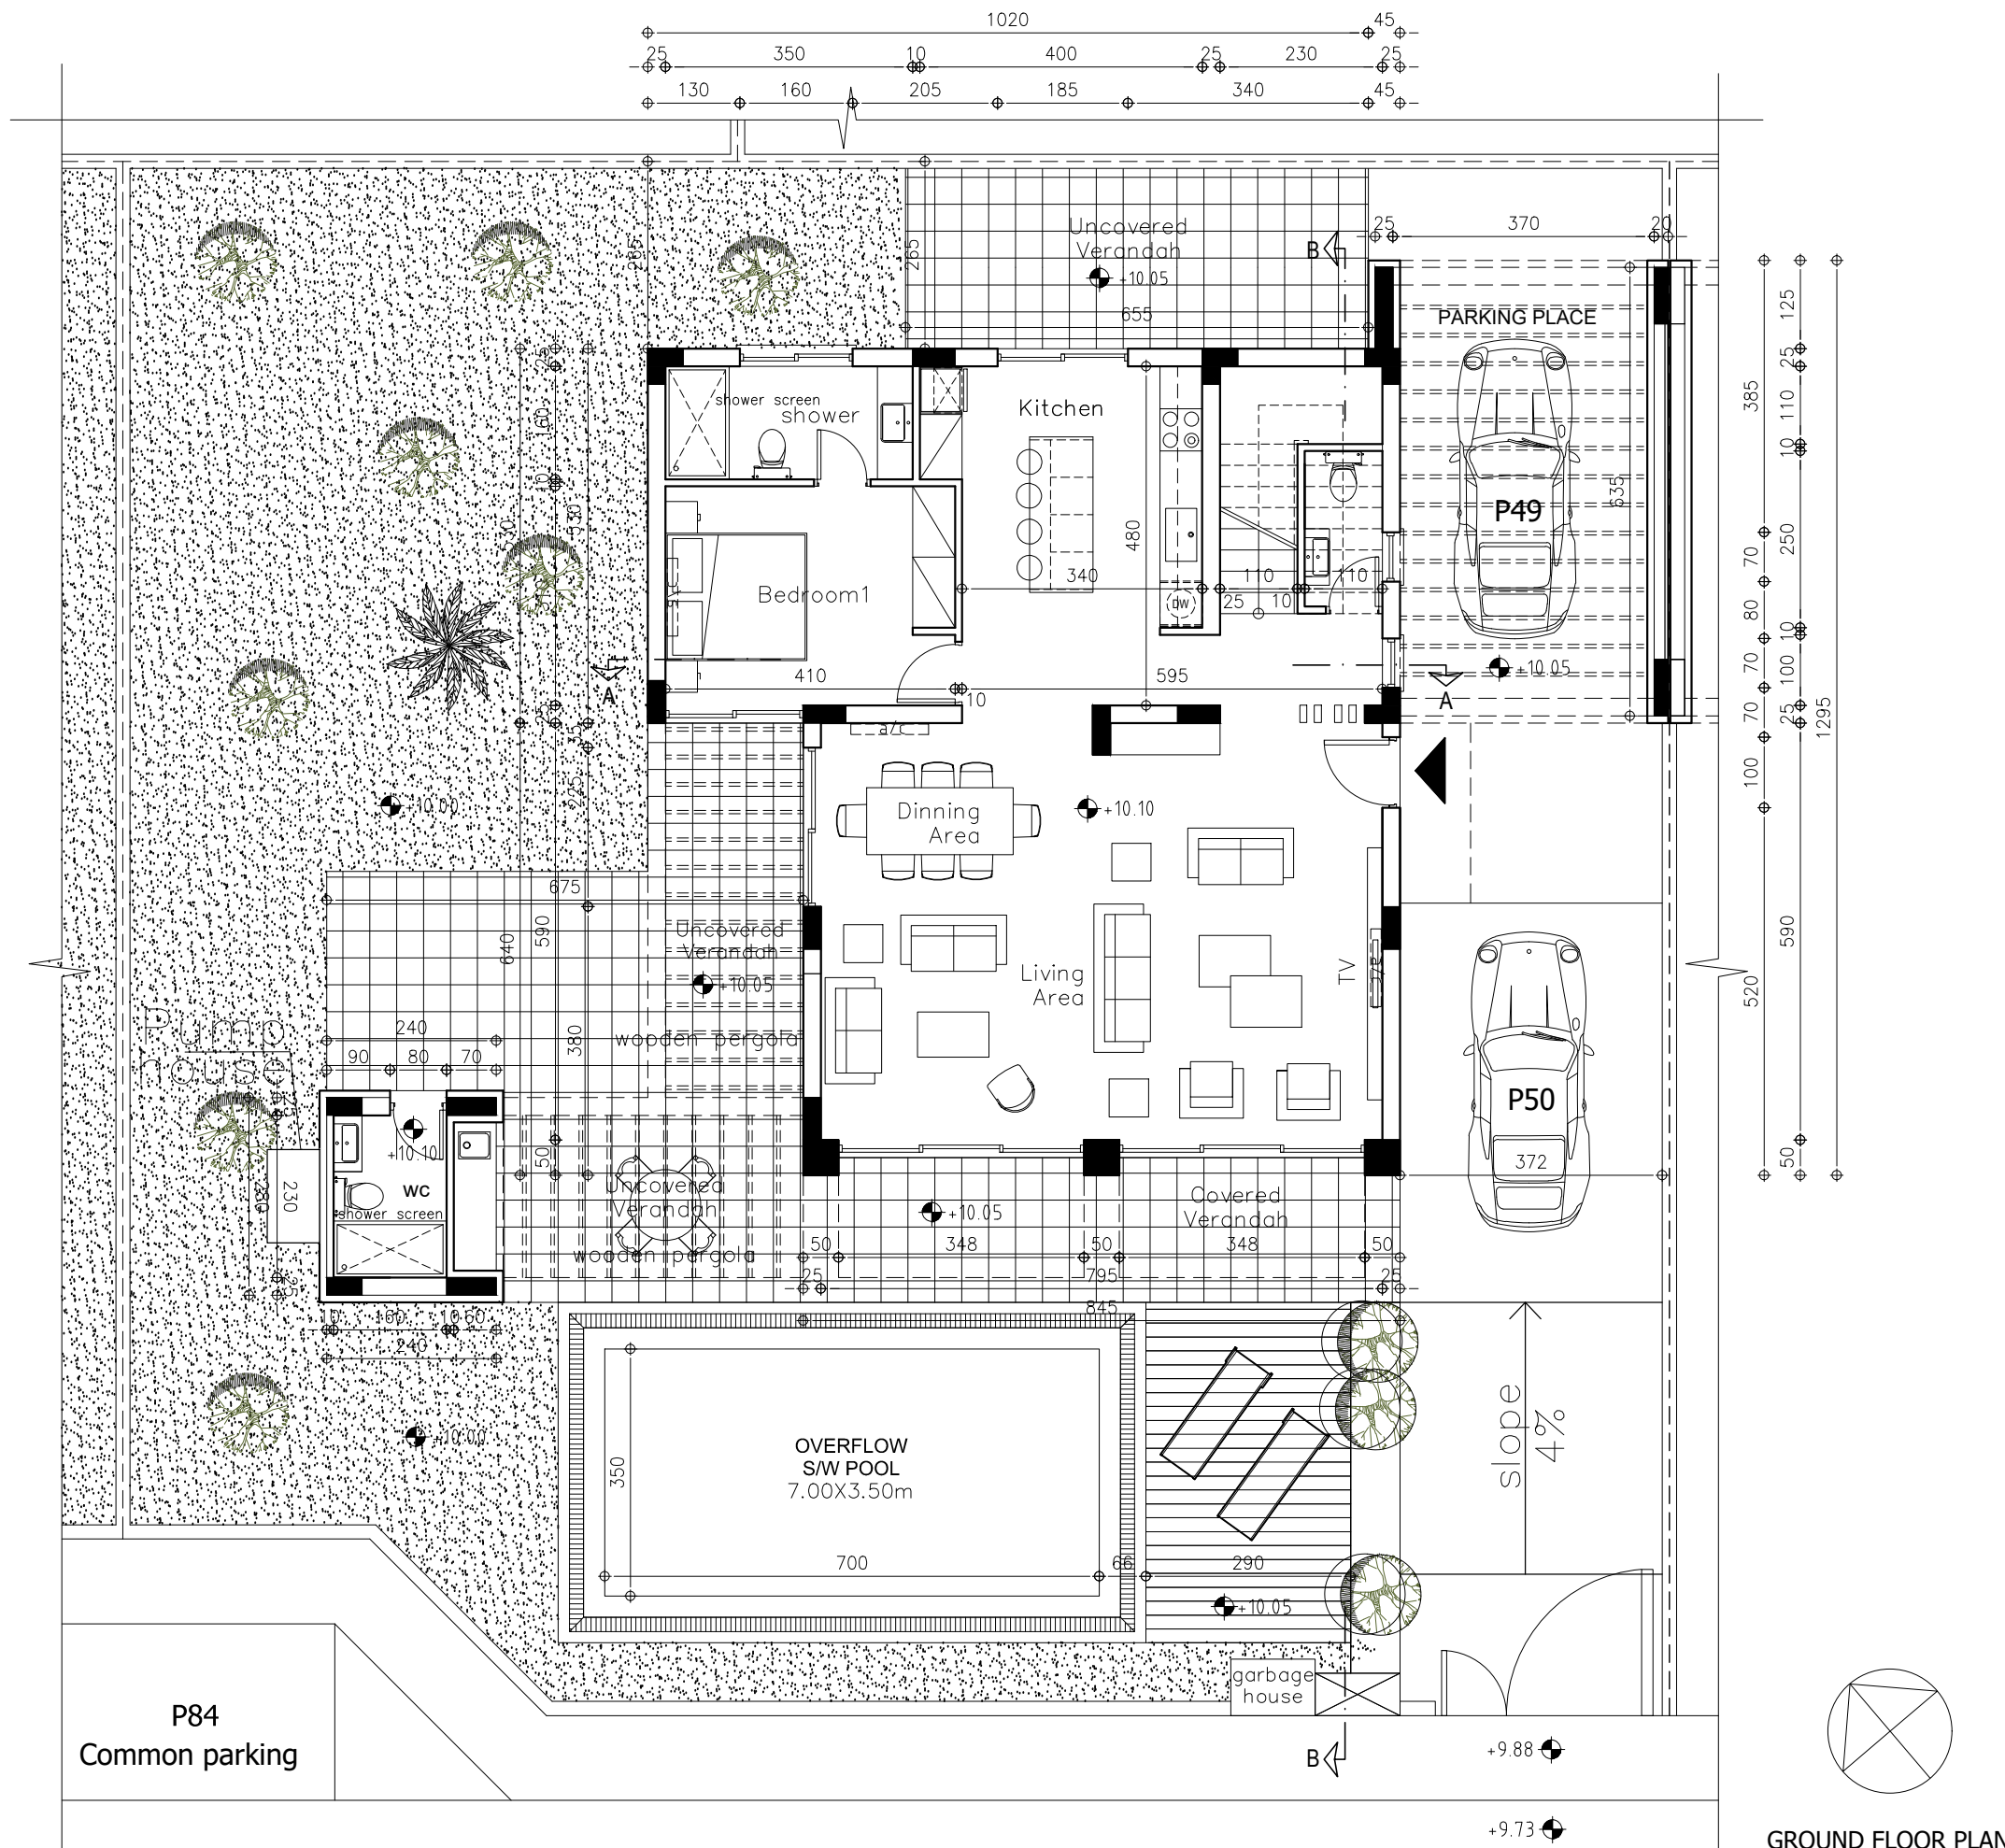

**R. ARISTODEMOU**  
 ARCHITECTS — ENGINEERS

8 Aprilou 1st Str. P.O.Box60269 ,8101 Pafos ,Cyprus  
 Tel.+357 26932503 / 26932368, Fax+357 26938290  
 E-mail: archit@aristodevelopers.com  
 URL : http://www.aristodevelopers.com


| Rev. | Design by            | Drawn by    | Inspected by  | Date       |
|------|----------------------|-------------|---------------|------------|
| 1.1  | Architect V. Ilchouk | MARTINA     | R.Aristodemou | 15/10/2018 |
| 1.2  | Architect V. Ilchouk | MARTINA     | R.Aristodemou | 09/11/2018 |
| 1.3  | Architect V. Ilchouk | CHAROULA    | R.Aristodemou | 22/11/2018 |
| 1.4  | Architect V. Ilchouk | A.Efrem     | R.Aristodemou | 06/05/2019 |
| 1.5  | Architect V. Ilchouk | I.Iakovidis | R.Aristodemou | 05/08/2020 |

Copy No.: Issued to: C ☐ I ☐

|                                  |                |                     |              |
|----------------------------------|----------------|---------------------|--------------|
| Project: AQUAMARINE VILLAS - V25 |                |                     |              |
| Location: YEROSKIPOU PLOT 140    |                |                     |              |
| Type: TYPE C - 4BRM              |                |                     | Job No :1418 |
| Title: GROUND FLOOR PLAN         | Sheet No<br>A2 | Scale<br>1:100 (cm) |              |

NOTES:

- REV. 1.1 - architectural changes  
REV. 1.2 - architectural changes  
REV. 1.3 - Correction of columns  
REV. 1.4 - Correction of beam  
REV. 1.5 - Correction of heights  
REV. 1.6 (05/08/2020):  
- Kitchenette, wardrobe, vanity units details  
- Change in the width of the wall behind master  
bedroom's linear wardrobe

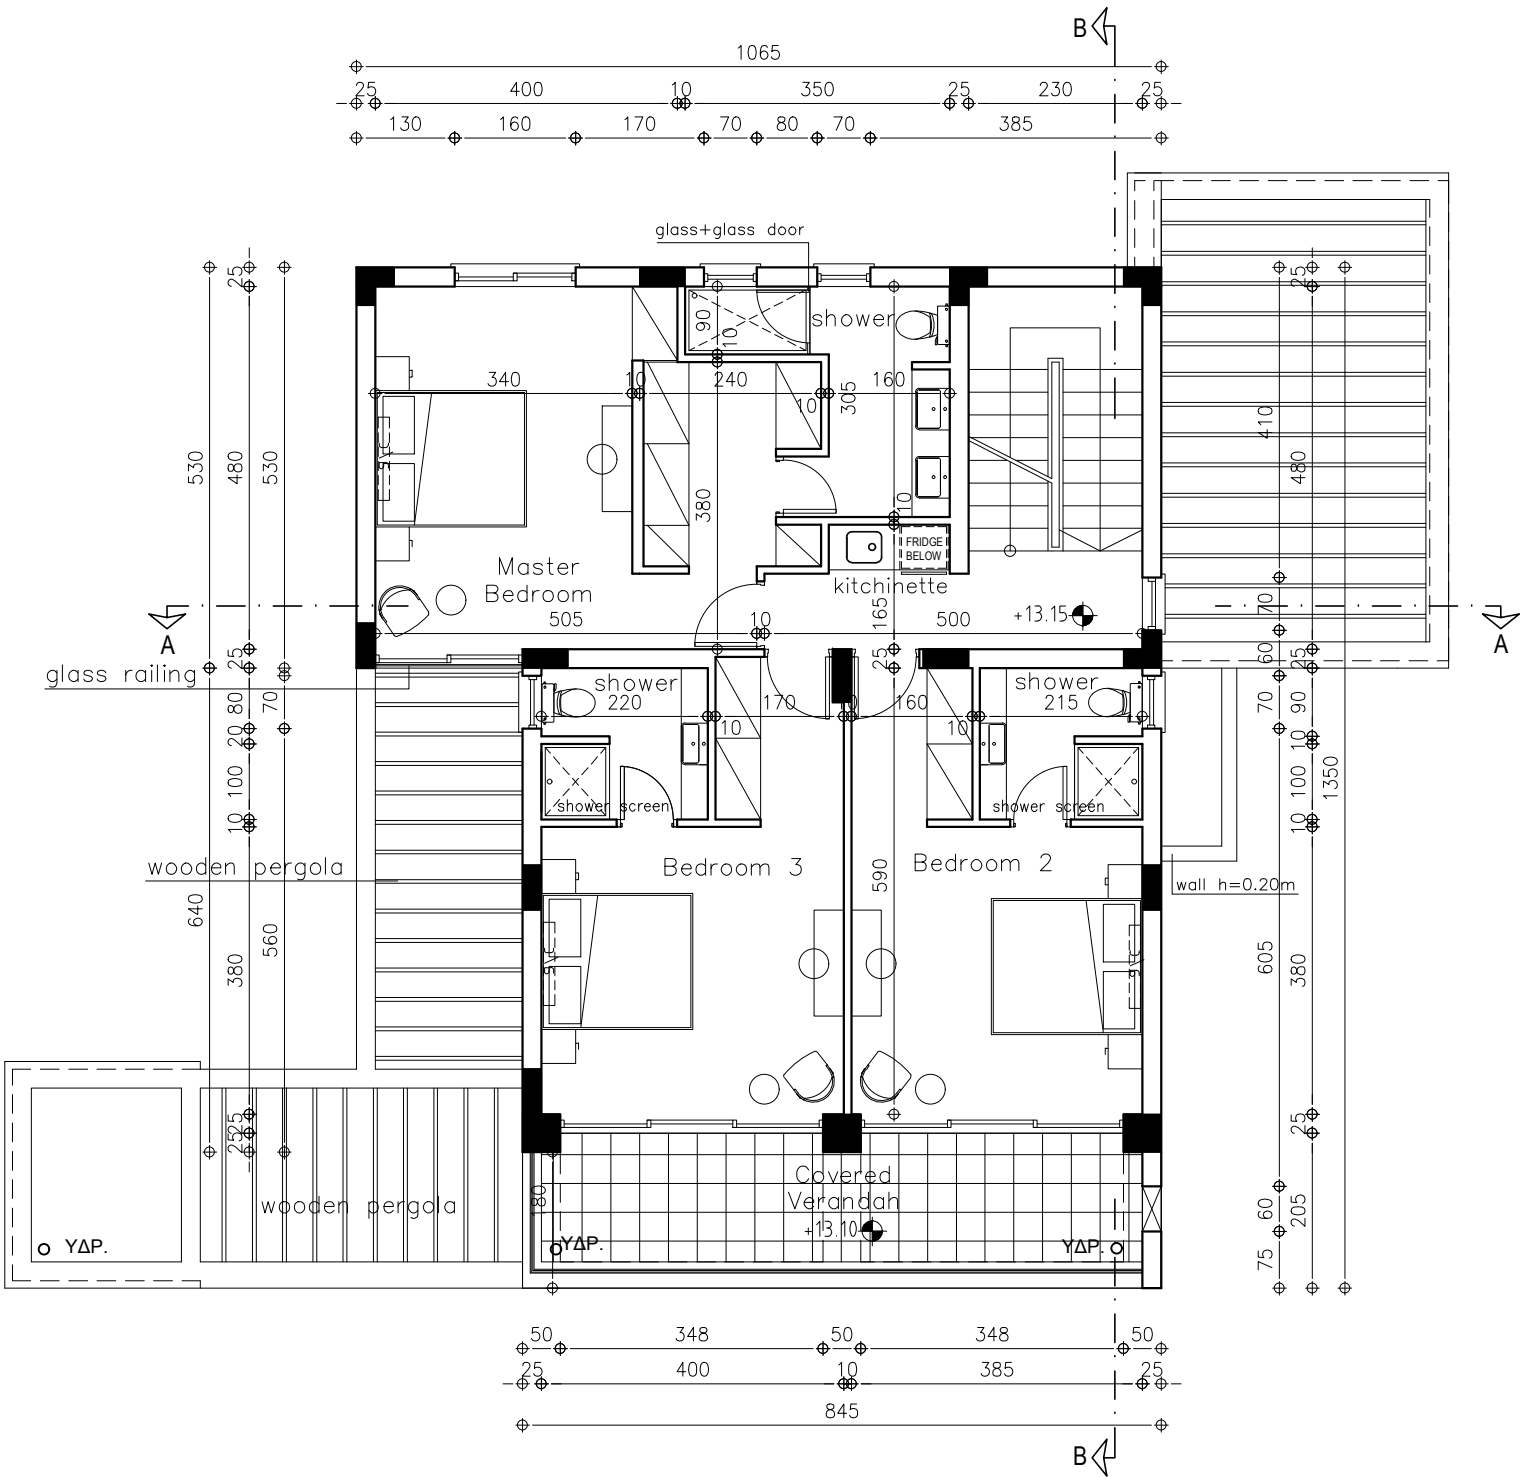

FIRST FLOOR PLAN



R. ARISTODEMOU  
ARCHITECTS - ENGINEERS

8 Apriliou 1st Str. P.O.Box60269 ,8101 Pafos ,Cyprus  
Tel.+357 26932503 / 26932368, Fax+357 26938290  
E-mail: archit@aristodevelopers.com  
URL : http://www.aristodevelopers.com


| Rev. | Design<br>by            | Drwn<br>by       | Inspected by  | Date       |
|------|-------------------------|------------------|---------------|------------|
| 1.2  | Architect<br>V. Ilchouk | MARTINA          | R.Aristodemou | 09/11/2018 |
| 1.3  | Architect<br>V. Ilchouk | CHAROULA         | R.Aristodemou | 22/11/2018 |
| 1.4  | Architect<br>V. Ilchouk | Andreas<br>Efrem | R.Aristodemou | 18/01/2018 |
| 1.5  | Architect<br>V. Ilchouk | A.Efrem          | R.Aristodemou | 06/05/2019 |
| 1.6  | Architect<br>V. Ilchouk | I.Iakovidis      | R.Aristodemou | 05/08/2020 |

Copy No.: Issued to: C ☐ I ☐


|                                  |                |                        |
|----------------------------------|----------------|------------------------|
| Project: AQUAMARINE VILLAS - V25 |                |                        |
| Location: YEROSKIPOU PLOT 140    |                |                        |
| Type: TYPE C - 4BRM              | Job No :1418   |                        |
| Title: FIRST FLOOR PLAN          | Sheet No<br>A3 | Scale<br>1:100<br>(cm) |

## NOTES:

- REV. 1.1 - architectural changes
- REV. 1.2 - architectural changes
- REV. 1.3 - Correction of columns
- REV. 1.4 - Correction of heights
- REV. 1.5 (05/08/2020):  
Laundry, vanity units details

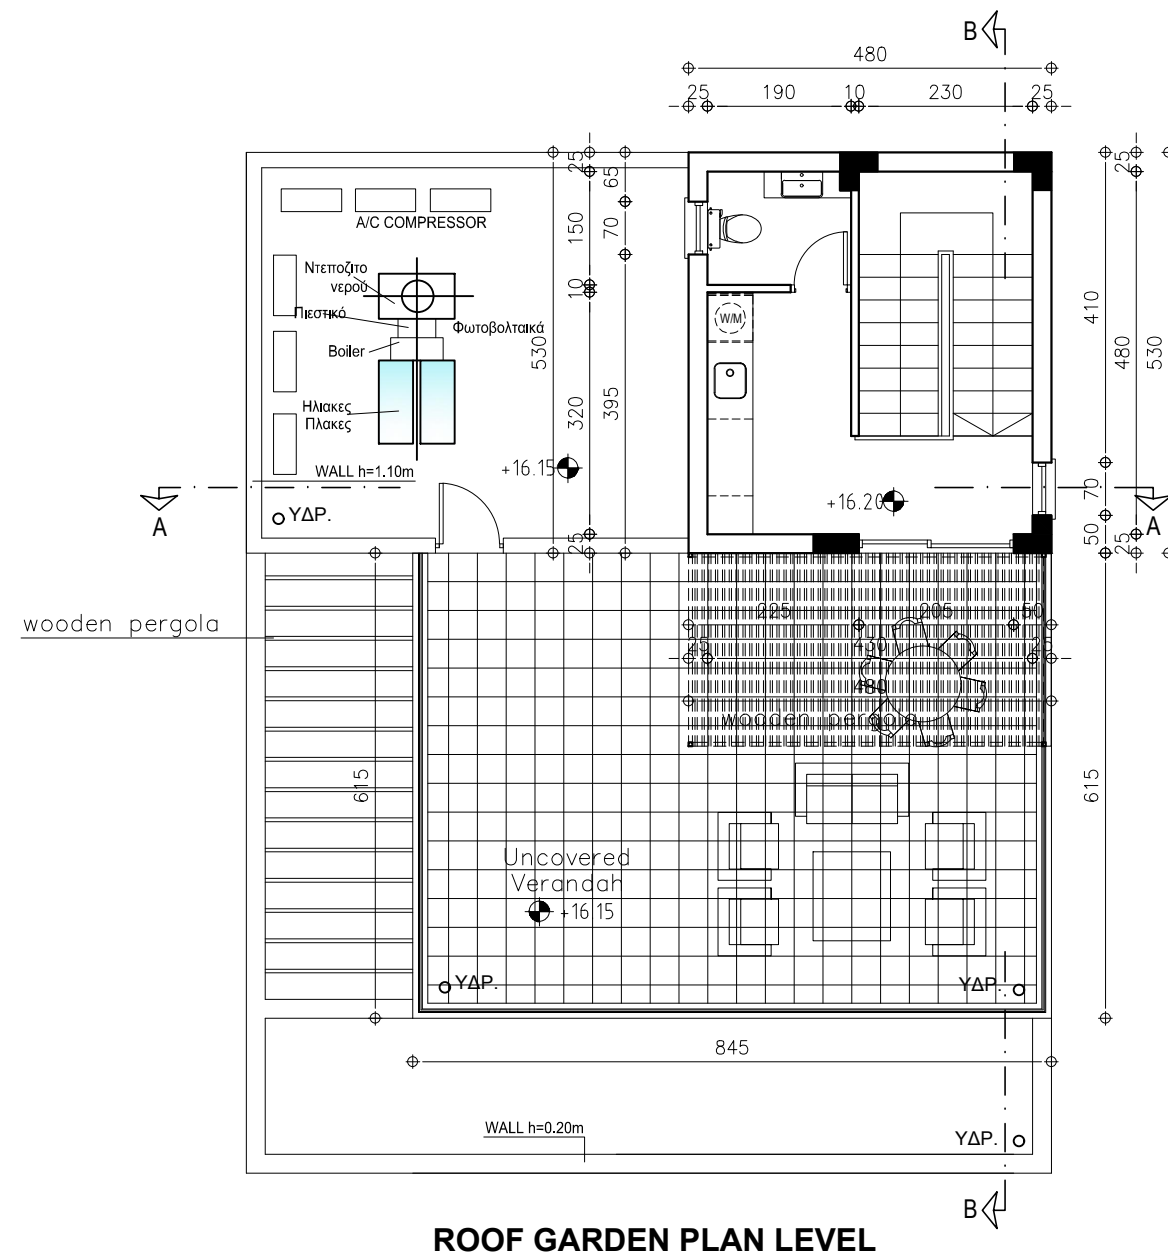

ROOF GARDEN PLAN LEVEL

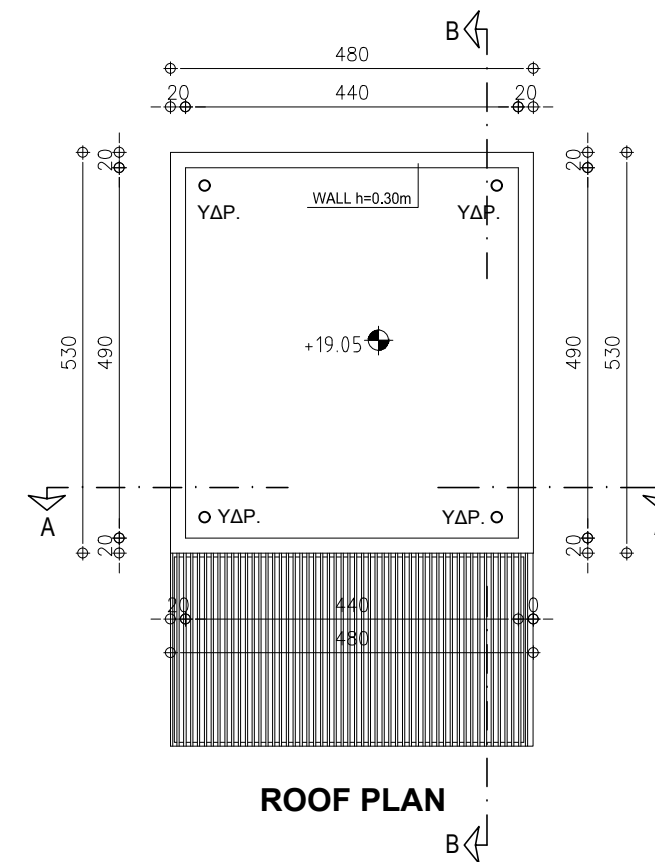

ROOF PLAN



**R. ARISTODEMOU**  
ARCHITECTS – ENGINEERS

8 Aprilou 1st Str. P.O.Box60269 ,8101 Pafos ,Cyprus  
Tel.+357 26932503 / 26932368, Fax+357 26938290  
E-mail: archit@aristodevelopers.com  
URL : <http://www.aristodevelopers.com>

| Rev. | Design By            | Drawn By     | Inspected by  | Date       |
|------|----------------------|--------------|---------------|------------|
| 1.1  | Architect V. Ilchouk | MARTINA      | R.Aristodemou | 15/10/2018 |
| 1.2  | Architect V. Ilchouk | MARTINA      | R.Aristodemou | 09/11/2018 |
| 1.3  | Architect V. Ilchouk | CHAROULA     | R.Aristodemou | 22/11/2018 |
| 1.4  | Architect V. Ilchouk | A.Efrem      | R.Aristodemou | 06/05/2019 |
| 1.5  | Architect V. Ilchouk | I. Iakovidis | R.Aristodemou | 05/08/2020 |

Copy No.: Issued to: C ☐ I ☐

|                                      |                |                        |
|--------------------------------------|----------------|------------------------|
| Project: AQUAMARINE VILLAS - V25     |                |                        |
| Location : YEROSKIPOU PLOT 140       |                |                        |
| Type : TYPE C - 4BRM                 | Job No :1418   |                        |
| Title: ROOF GARDEN PLAN<br>ROOF PLAN | Sheet No<br>A4 | Scale<br>1:100<br>(cm) |