

REV. 1.1 - architectural changes
REV. 1.2 - architectural changes
REV. 1.3 - Correction of columns
REV. 1.4 - Correction of hights
REV. 1.5 (05/08/2020):
- Kitchen, wardrobe, vanity unit detail



R. ARISTODEMOU
ARCHITECTS – ENGINEERS

8 Aprilou 1st Str. P.O.Box60269 ,8101 Pafos ,Cyprus
Tel.+357 26932503 / 26932368, Fax+357 26938290
E-mail: archit@aristodevelopers.com
URL : <http://www.aristodevelopers.com>

Rev.	Design by	Drawn by	Inspected by	Date
1.1	Architect V. Ilchouk	Martina	R.Aristodemou	15/10/2018
1.2	Architect V. Ilchouk	CHAROULA	R.Aristodemou	09/11/2018
1.3	Architect V. Ilchouk	CHAROULA	R.Aristodemou	22/11/2018
1.4	Architect V. Ilchouk	A.Efrem	R.Aristodemou	06/05/2019
1.5	Architect V. Ilchouk	I. Iakovidis	R.Aristodemou	05/08/2020

Copy No.: Issued to: C ☐ ☐

Project: AQUAMARINE VILLAS - V30

Location: YEROSKIPOU PLOT 140


Type:	TYPE C - 4BRM
-------	---------------

Job No : 1418

Title: GROUND FLOOR PLAN

Sheet No	
----------	--

Scale
1:100
(cm)

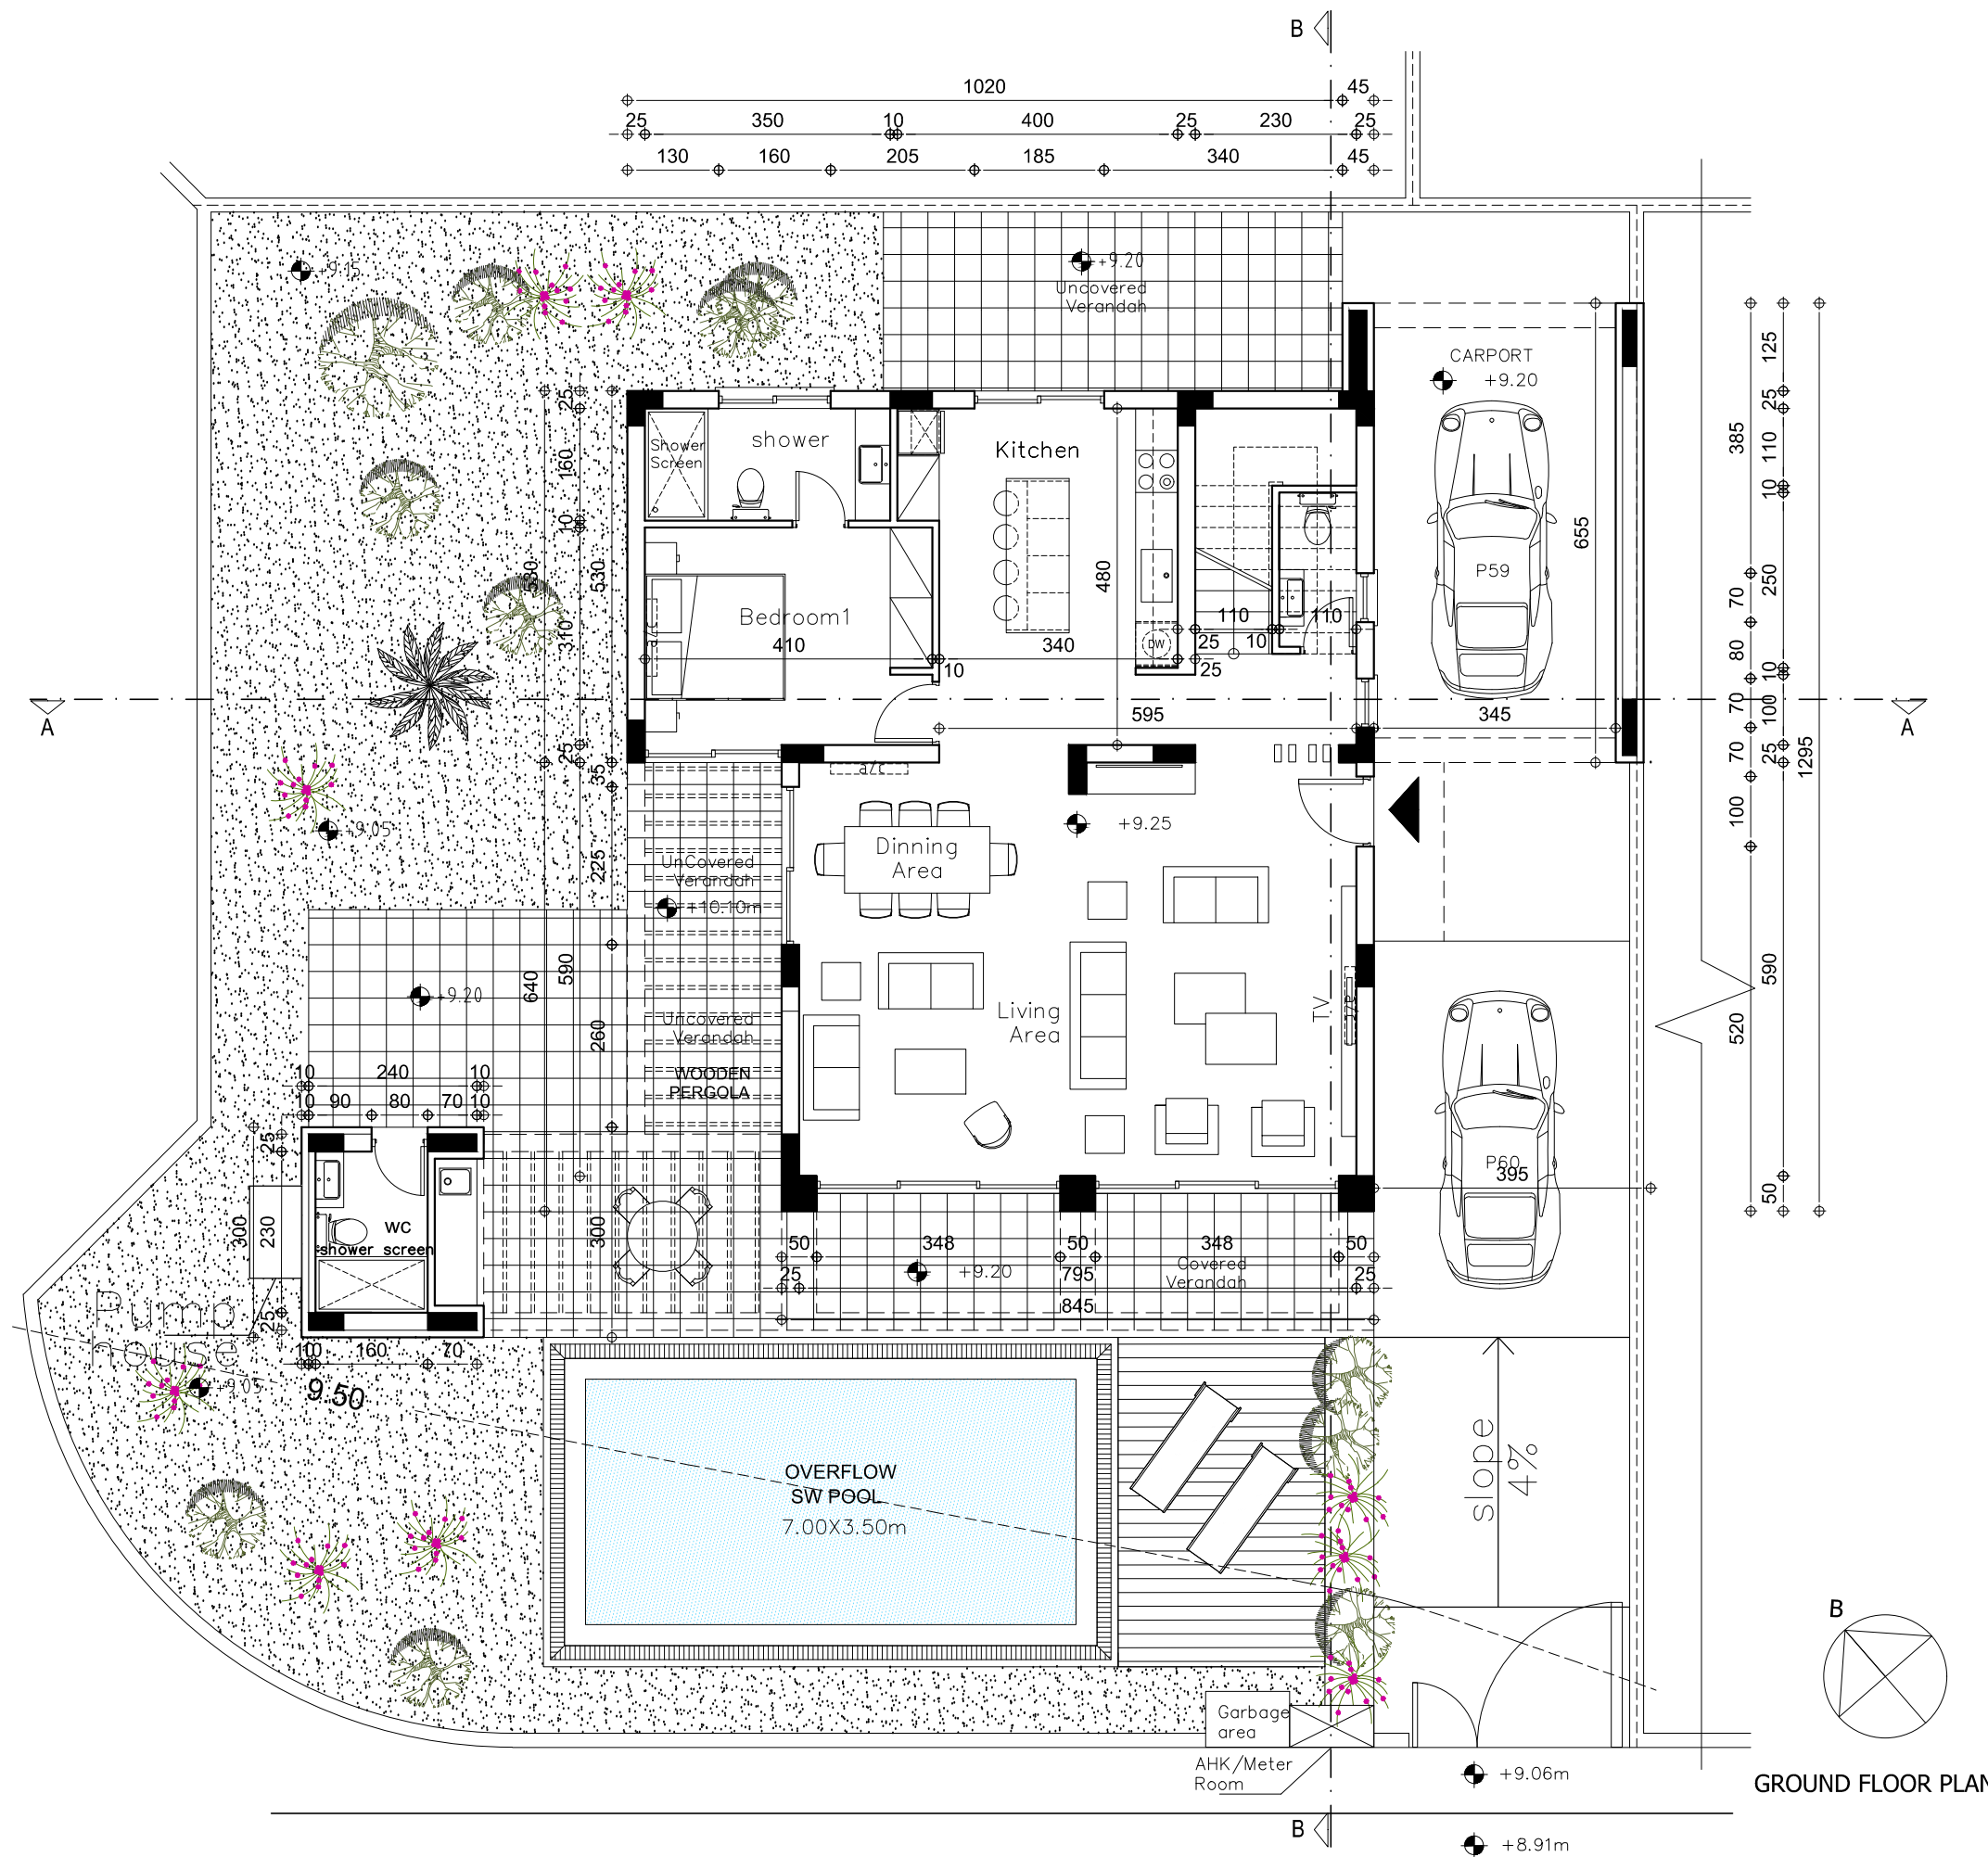


NOTES:

REV. 1.1 - architectural changes
REV. 1.2 - architectural changes
REV. 1.3 - Correction of columns
REV. 1.4 - Correction of beam


REV. 1.5 - Correction of highs

REV. 1.6 (05/08/2020):

- KItchenette, wardrobe, vanity unit detail
- Change in the width of the wall behind big linear wardrobe of the master bedroom

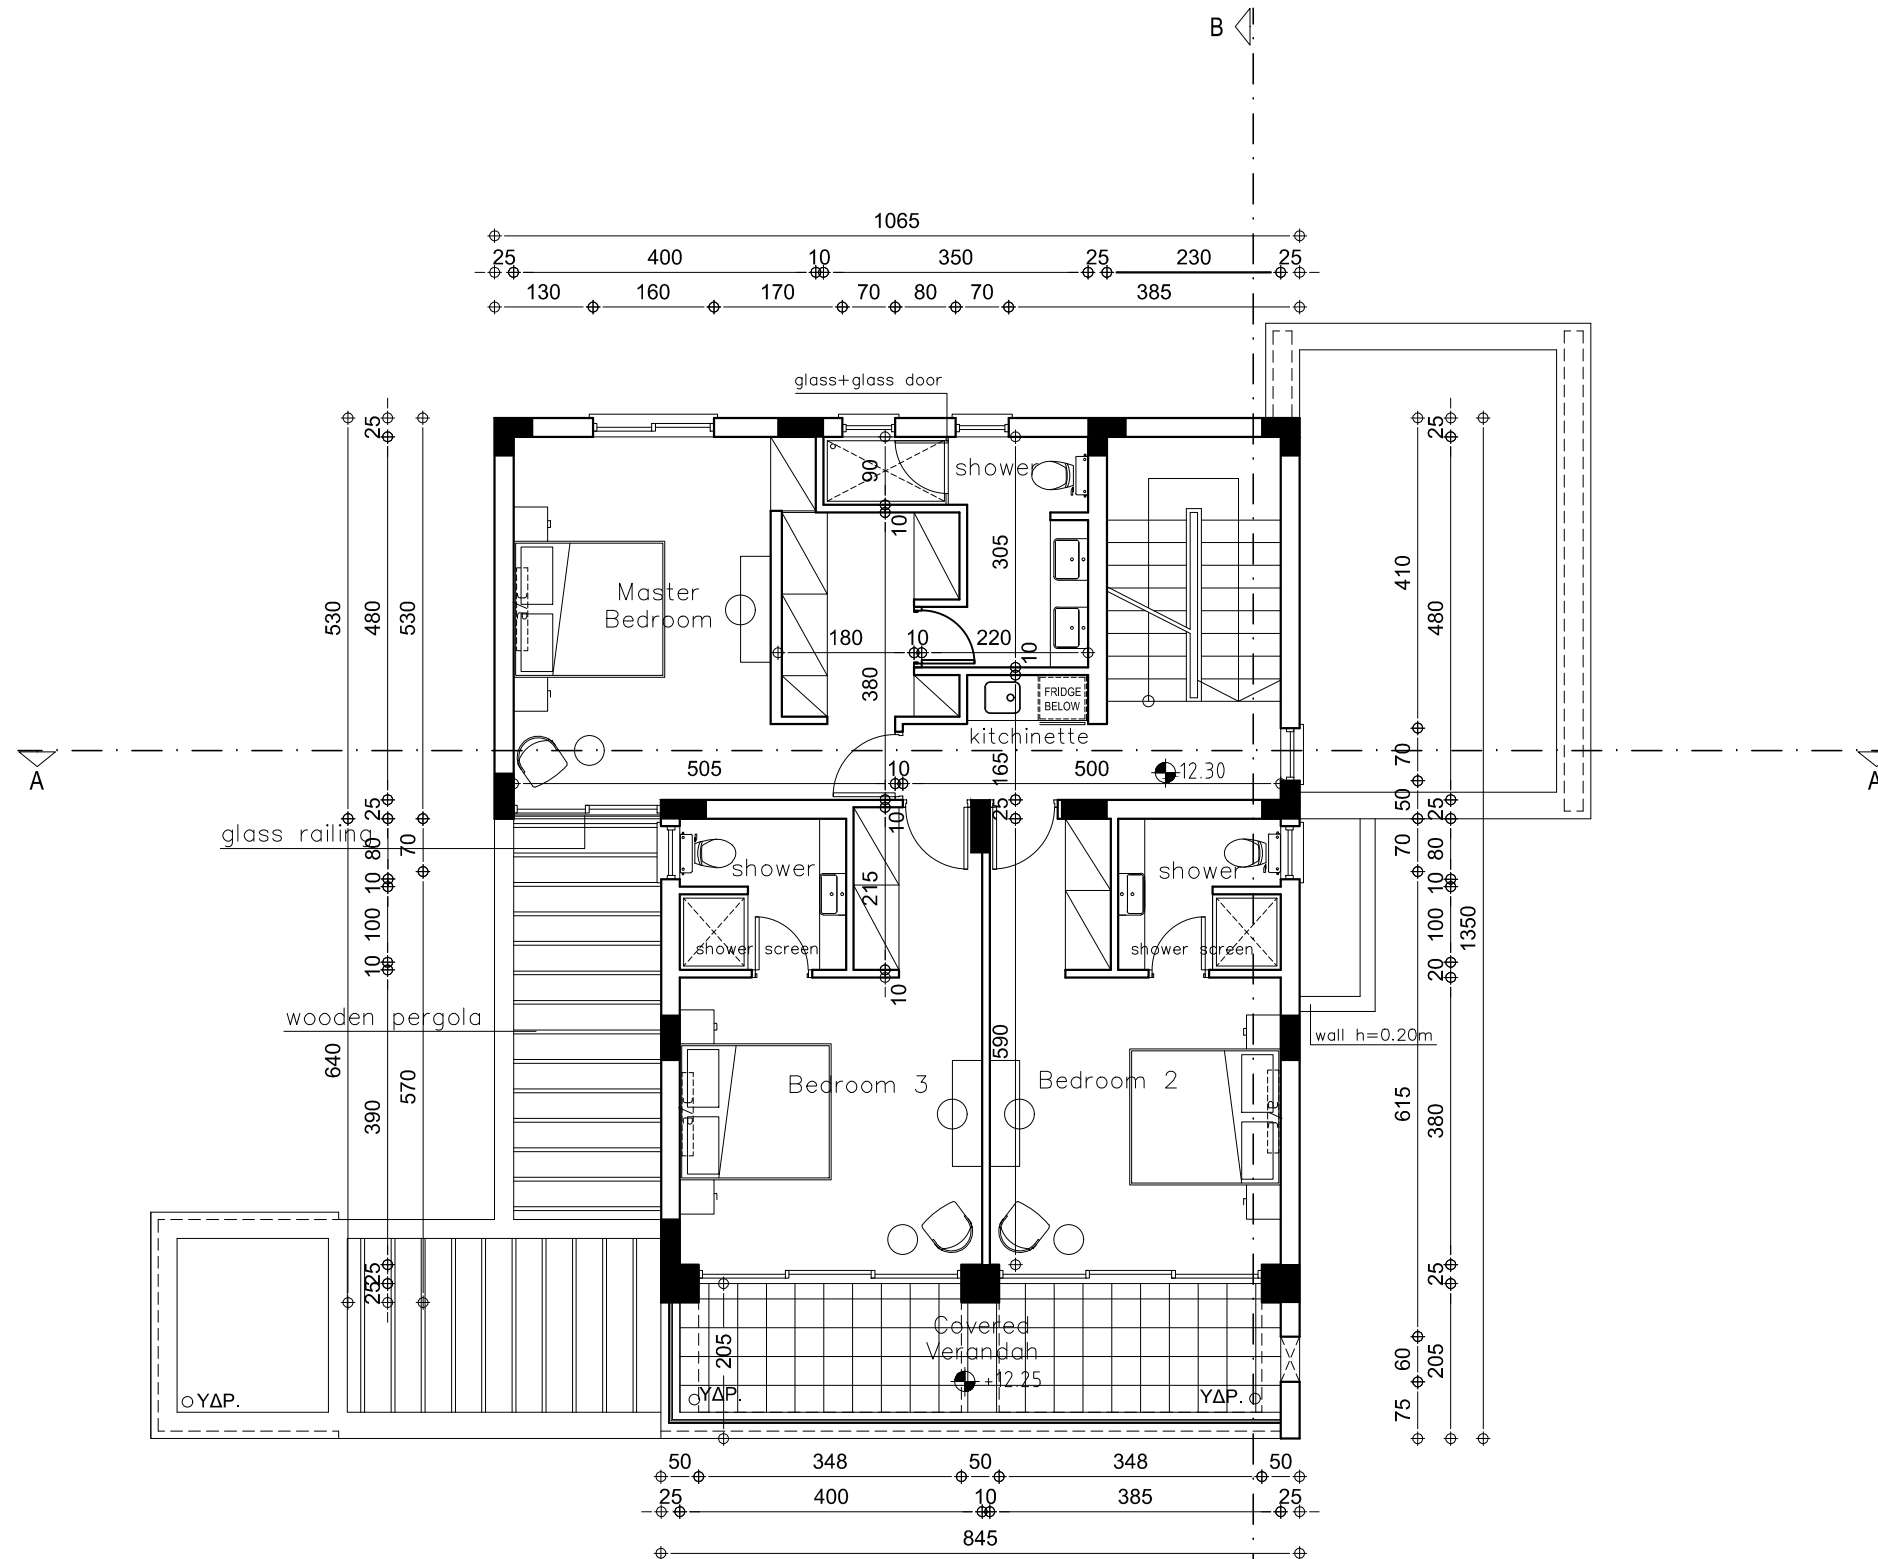

FIRST FLOOR PLAN

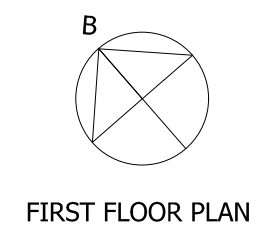

FIRST FLOOR PLAN



R. ARISTODEMOU
ARCHITECTS - ENGINEERS


8 Aprilou 1st Str. P.O.Box60269 ,8101 Pafos ,Cyprus
Tel.+357 26932503 / 26932368, Fax+357 26938290
E-mail: archit@aristodevelopers.com
URL : <http://www.aristodevelopers.com>

Rev.	Design By	Drawn by	Inspected by	Date
1.2	Architect V. Ilchouk	CHAROULA	R.Aristodemou	09/11/2018
1.3	Architect V. Ilchouk	CHAROULA	R.Aristodemou	22/11/2018
1.4	Architect V. Ilchouk	Andreas Efrem	R.Aristodemou	18/01/2018
1.5	Architect V. Ilchouk	A.Efrem	R.Aristodemou	06/05/2019
1.6	Architect V. Ilchouk	I. Iakovidis	R.Aristodemou	05/08/2020


Copy No.: Issued to: C ☐ ☐

Project: AQUAMARINE VILLAS - V30		
Location: YEROSKIPOU PLOT 140		
Type: TYPE C - 4BRM	Job No : 1418	
Title: FIRST FLOOR PLAN	Sheet No: A3	Scale: 1:100 (cm)


NOTES:
REV. 1.1 - architectural changes
REV. 1.2 - architectural changes
REV. 1.3 - Correction of columns
REV. 1.4 - Correction of highs
REV. 1.5 (05/08/2020):
- Laundry, vanity unit details

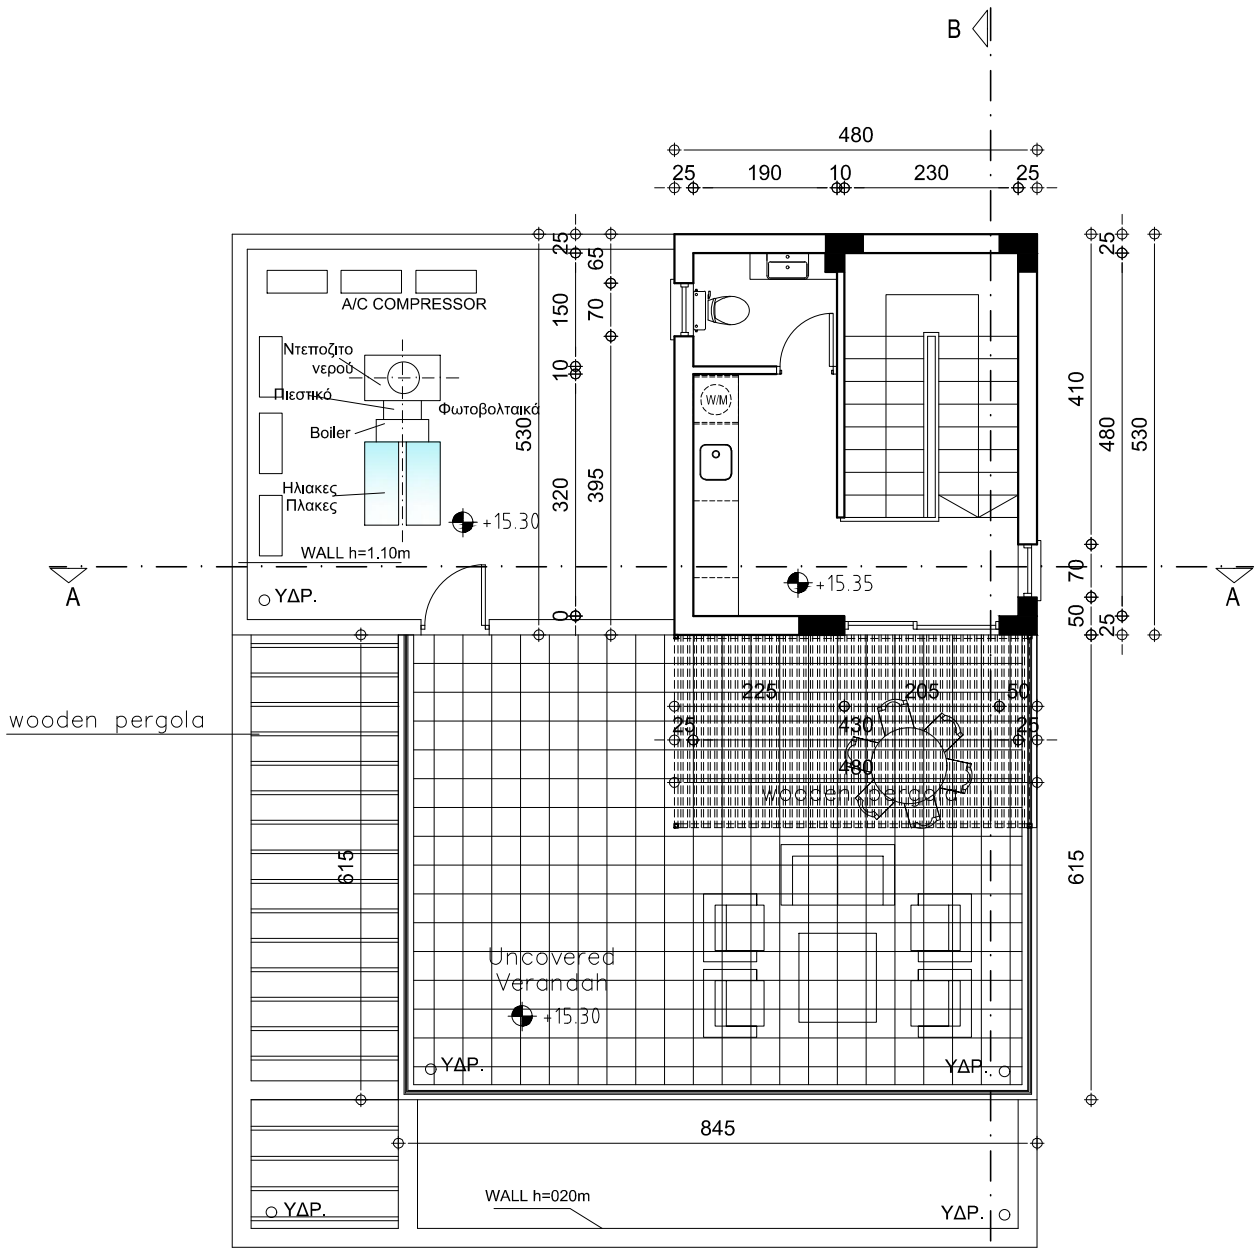

ROOF GARDEN PLAN LEVEL

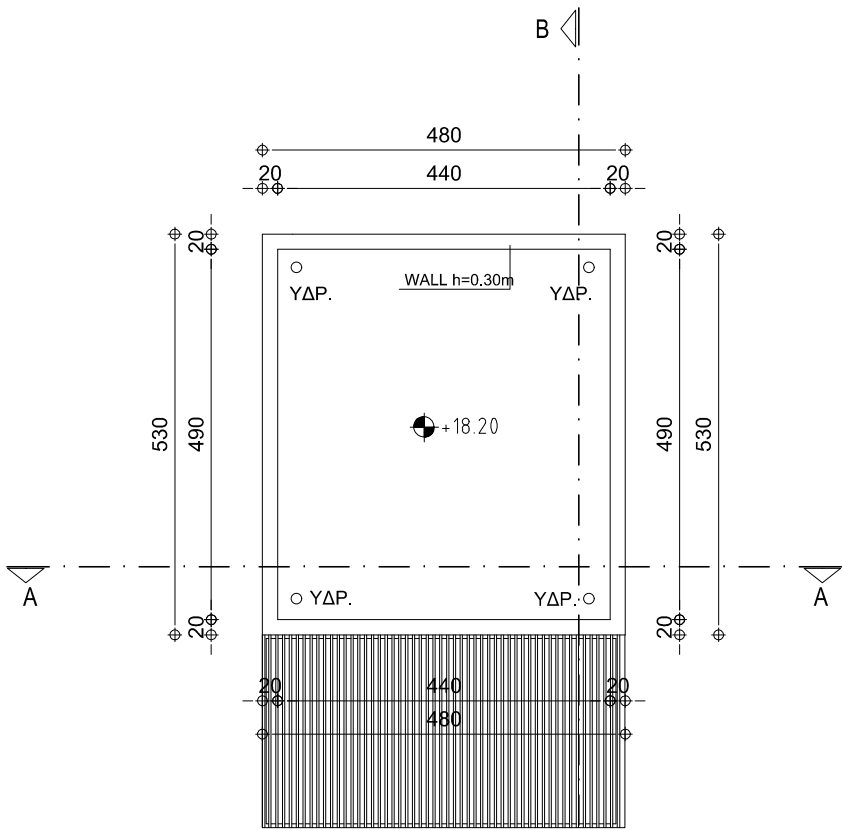

ROOF PLAN

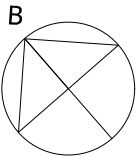

R. ARISTODEMOU
ARCHITECTS – ENGINEERS

8 Apriliou 1st Str. P.O.Box60269 ,8101 Pafos ,Cyprus
Tel.+357 26932503 / 26932368, Fax+357 26938290
E-mail: archit@aristodevelopers.com
URL : http://www.aristodevelopers.com

Rev.	Design by	Drawn by	Inspected by	Date
1.1	Architect V. Ilchouk	Martina	R.Aristodemou	15/10/2018
1.2	Architect V. Ilchouk	CHAROULA	R.Aristodemou	09/11/2018
1.3	Architect V. Ilchouk	CHAROULA	R.Aristodemou	22/11/2018
1.4	Architect V. Ilchouk	A.Efrem	R.Aristodemou	06/05/2019
1.5	Architect V. Ilchouk	I.Iakovidis	R.Aristodemou	05/08/2020

Copy No.: Issued to: C ☐ ☐

Project: AQUAMARINE VILLAS - V30		
Location: YEROSKIPOU PLOT 140		
Type: TYPE C - 4BRM	Job No : 1418	
Title: ROOF GARDEN PLAN ROOF PLAN	Sheet No A4	Scale 1:100 (cm)

NOTES:

ΥΛΙΚΑ	
1	ΕΞΩΤΕΡΙΚΟΙ ΤΟΙΧΟΙ: ΜΠΟΓΙΑ
2	ΠΟΡΤΑ ΕΙΣΟΔΟΥ: ΞΥΛΙΝΗ
3	ΠΕΡΓΚΟΛΑ: ΞΥΛΙΝΗ
4	ΕΞΩΤΕΡΙΚΕΣ ΣΥΡΩΜΕΝΕΣ ΠΟΡΤΕΣ ΚΑΙ ΠΑΡΑΘΥΡΑ: ΑΛΟΥΜΙΝΙΟ
5	ΕΠΕΝΔΥΣΗ ΠΙΕΤΡΑΣ
6	ΚΑΓΚΕΛΟ ΑΠΟ ΓΥΑΛΙ
7	ΕΠΕΝΔΥΣΗ ΞΥΛΟΥ
8	ΜΕΤΑΛΛΙΚΕΣ ΠΕΡΣΙΔΕΣ

REV. 1.1 - architectural changes
REV. 1.2 - architectural changes
REV. 1.3 - Correction of columns
REV. 1.4 - Correction of hights



R. ARISTODEMOU


ARCHITECTS – ENGINEERS

8 Apriliou 1st Str. P.O.Box60269 ,8101 Pafos ,Cyprus
Tel.+357 26932503 / 26932368, Fax+357 26938290
E-mail: archit@aristodevelopers.com
URL : http://www.aristodevelopers.com


Rev.	Design By	Drawn by	Inspected by	Date
1.0	Architect V. Ilchouk	K. Georgia	R.Aristodemou	12/06/2018
1.1	Architect V. Ilchouk	Martina	R.Aristodemou	15/10/2018
1.2	Architect V. Ilchouk	CHAROULA	R.Aristodemou	09/11/2018
1.3	Architect V. Ilchouk	CHAROULA	R.Aristodemou	22/11/2018
1.4	Architect V. Ilchouk	A.Efrem	R.Aristodemou	06/05/2019

Copy No.: Issued to: C ☐ ☐

Project: AQUAMARINE VILLAS - V30		
Location : YEROSKIPOU PLOT 140		
Type :	TYPE C - 4BRM	Job No : 1418
Title: FRONT ELEVATION LEFT ELEVATION	Sheet No A5	Scale 1:100 (cm)

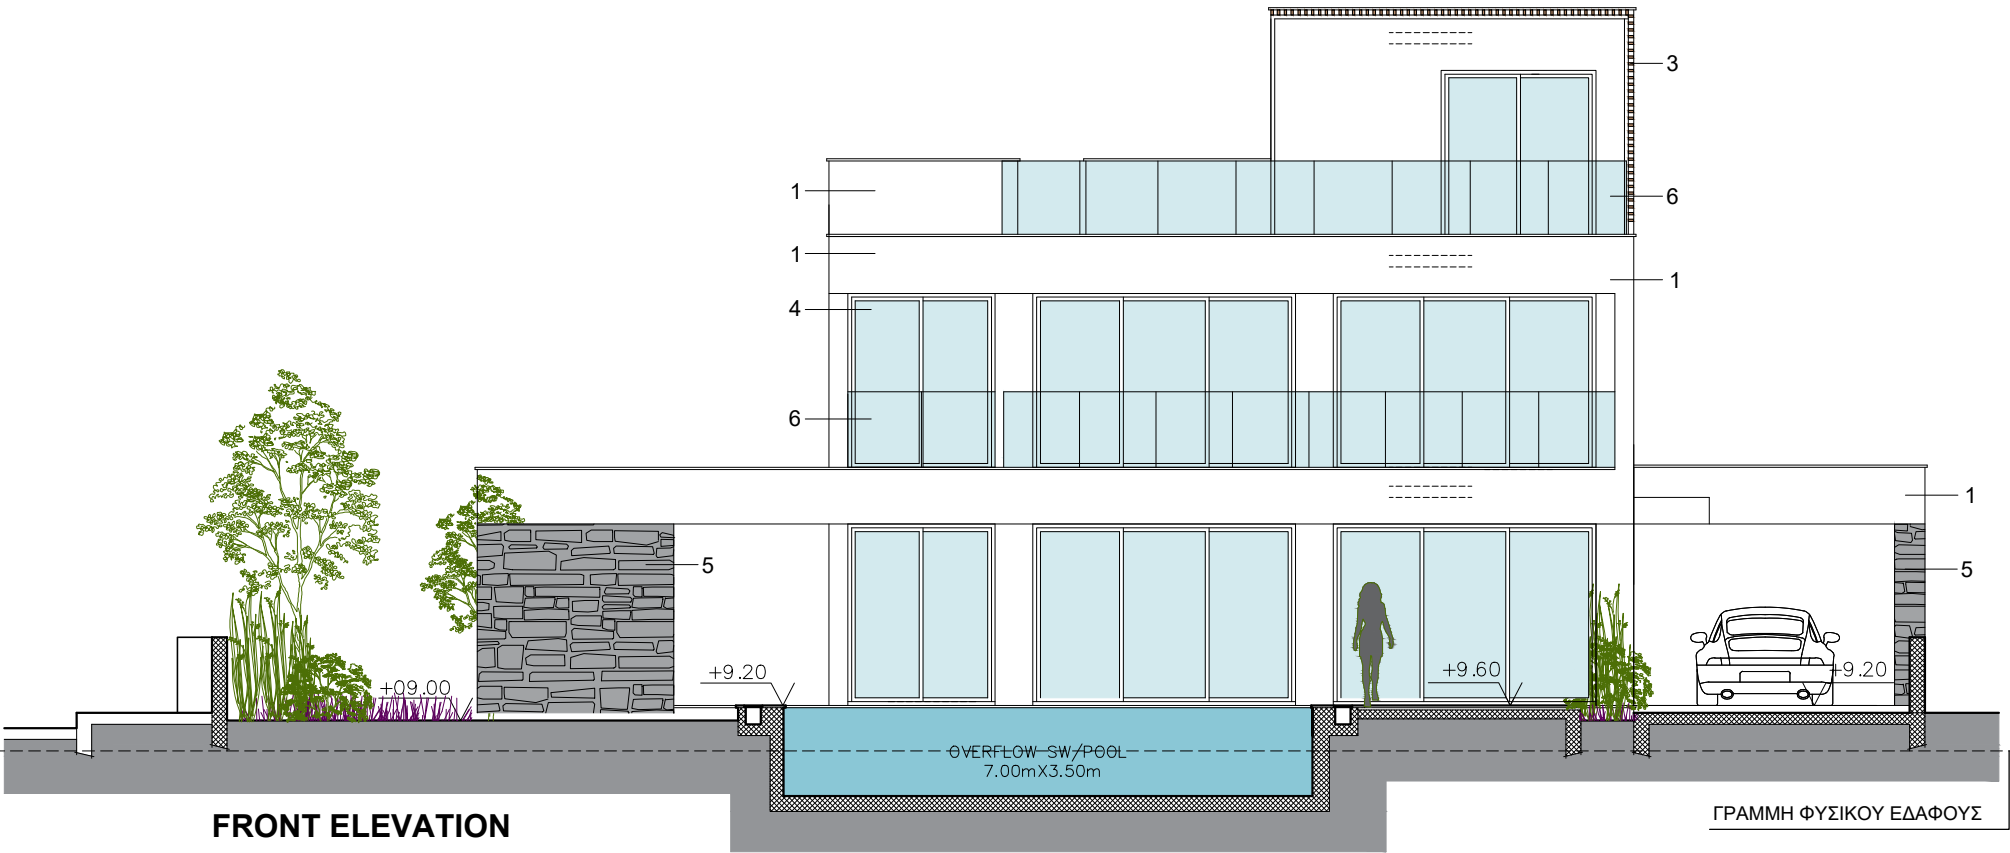

FRONT ELEVATION

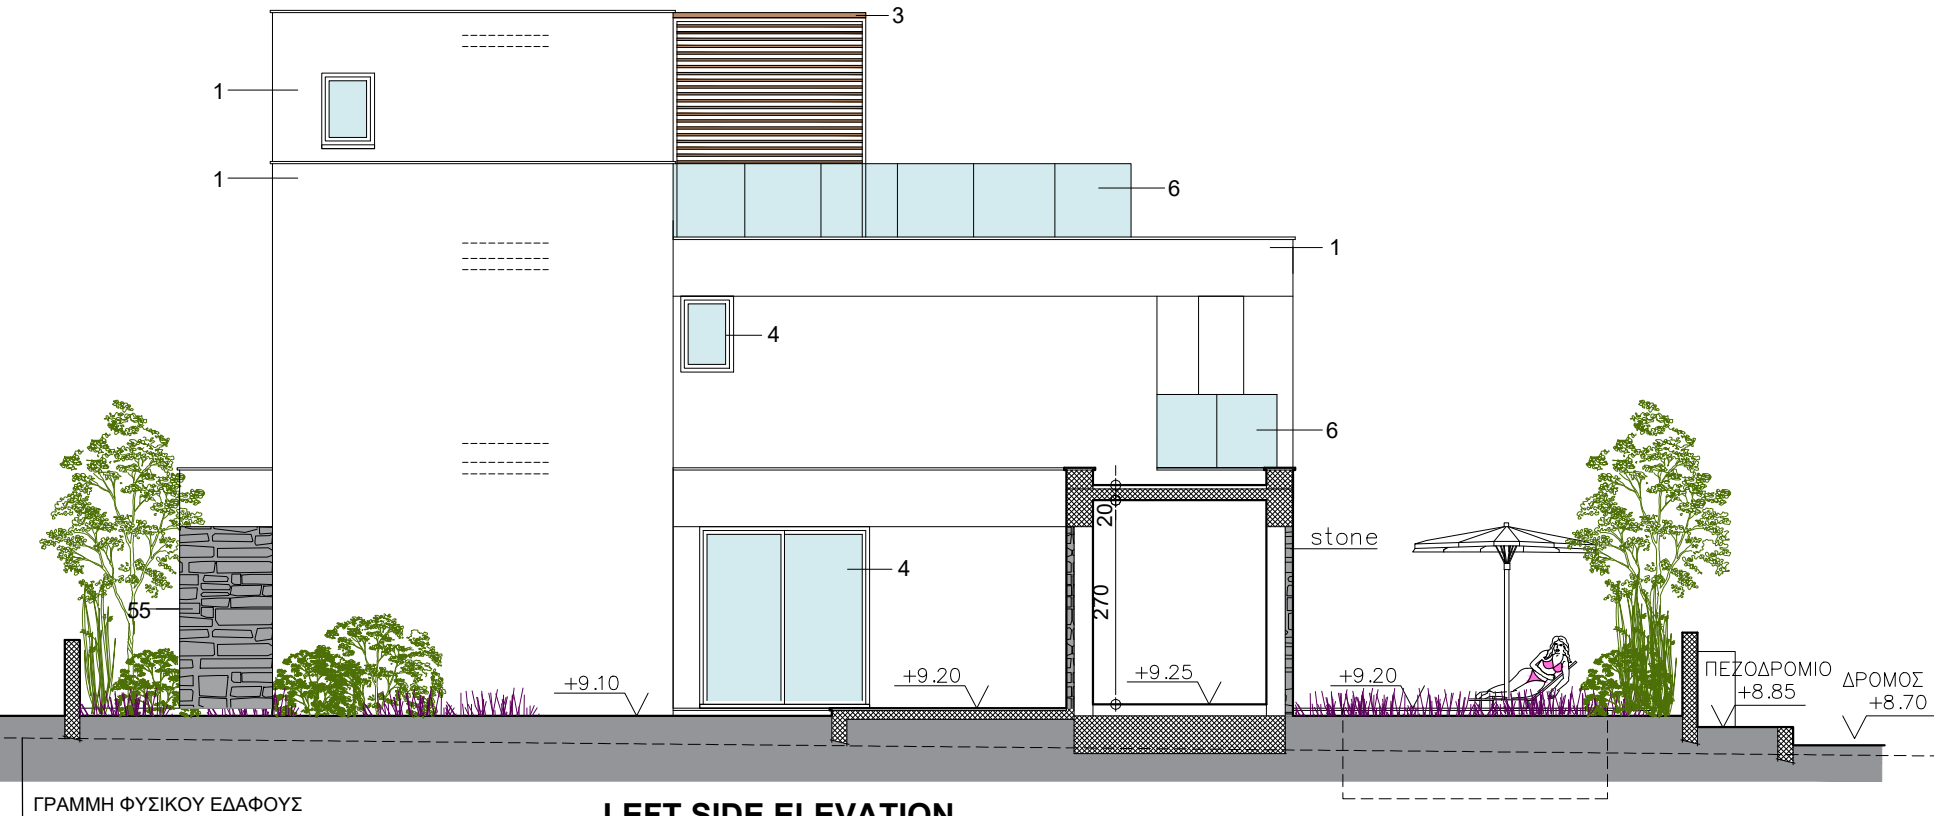


LEFT SIDE ELEVATION


NOTES:

ΥΛΙΚΑ	
1	ΕΞΩΤΕΡΙΚΟΙ ΤΟΙΧΟΙ: ΜΠΟΓΙΑ
2	ΠΟΡΤΑ ΕΙΣΟΔΟΥ: ΞΥΛΙΝΗ
3	ΠΕΡΓΚΟΛΑ: ΞΥΛΙΝΗ
4	ΕΞΩΤΕΡΙΚΕΣ ΣΥΡΩΜΕΝΕΣ ΠΟΡΤΕΣ ΚΑΙ ΠΑΡΑΘΥΡΑ: ΑΛΟΥΜΙΝΙΟ
5	ΕΠΕΝΔΥΣΗ ΠΙΕΤΡΑΣ
6	ΚΑΓΚΕΛΟ ΑΠΟ ΓΥΑΛΙ
7	ΕΠΕΝΔΥΣΗ ΞΥΛΟΥ
8	ΜΕΤΑΛΛΙΚΕΣ ΠΕΡΣΙΔΕΣ
9	ΑΡΜΟΣ

REV. 1.1 - architectural changes
REV. 1.2 - architectural changes
REV. 1.3 - Correction of columns
REV. 1.4 - Correction of heights

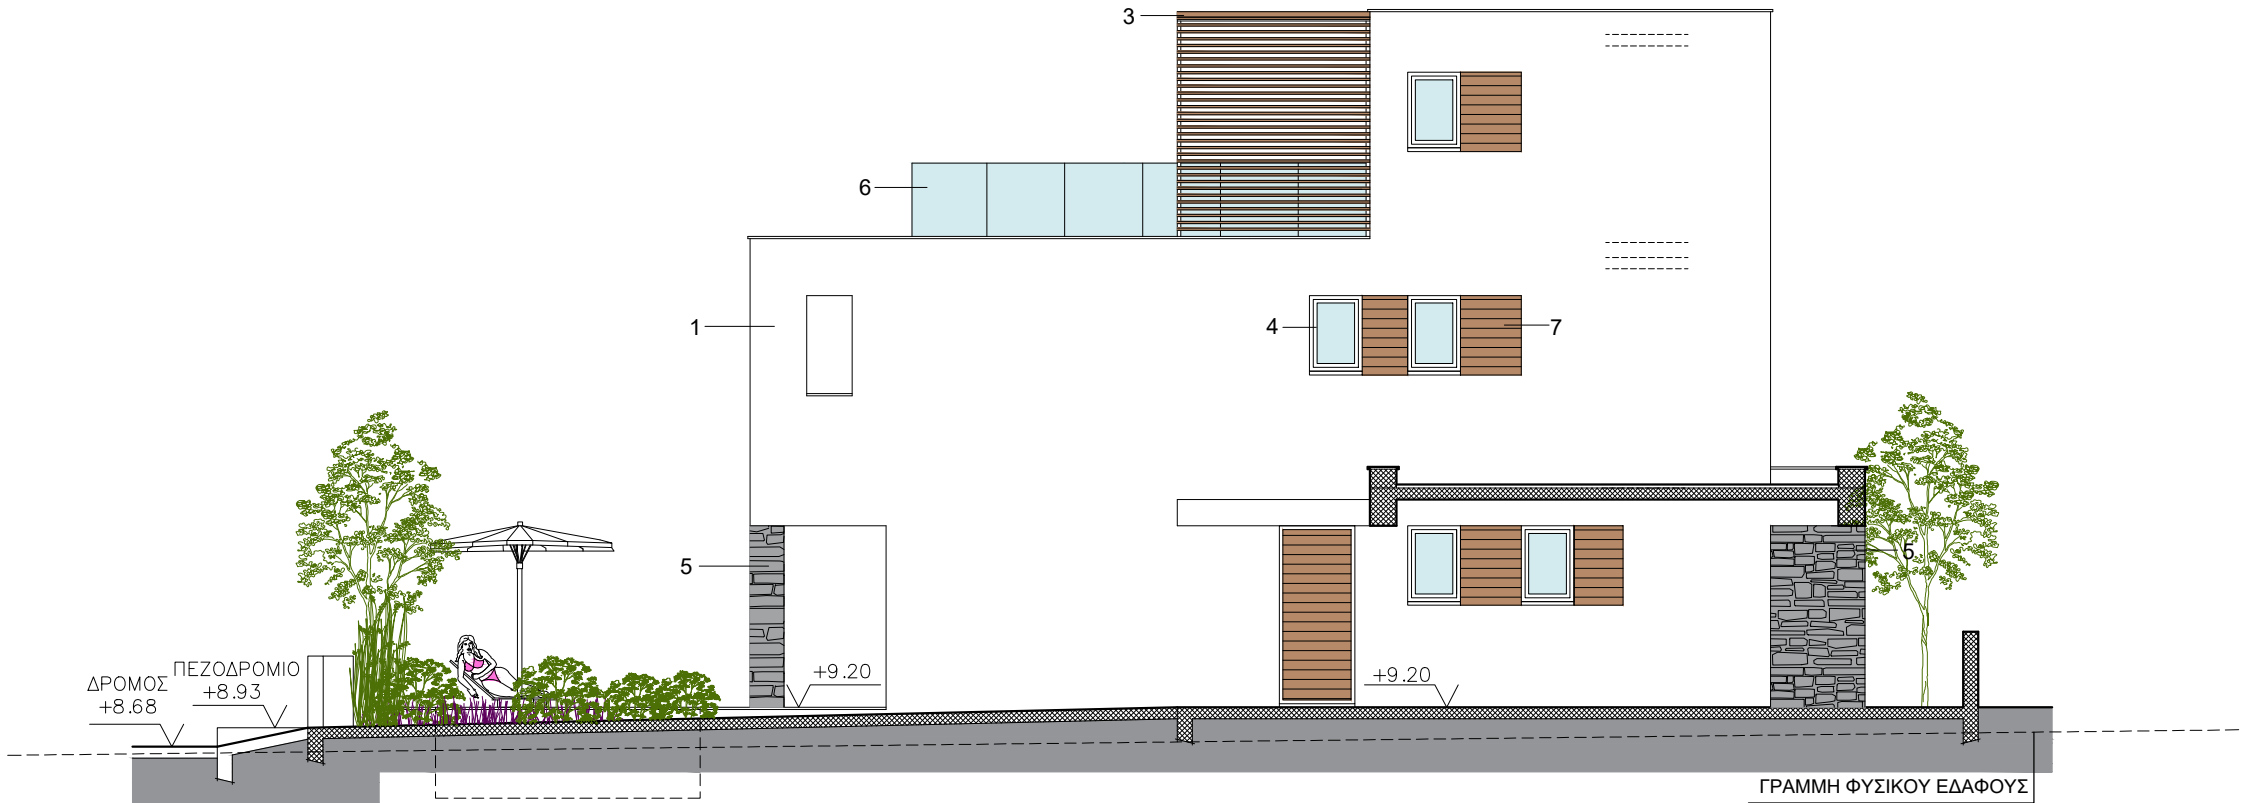

RIGHT SIDE ELEVATION

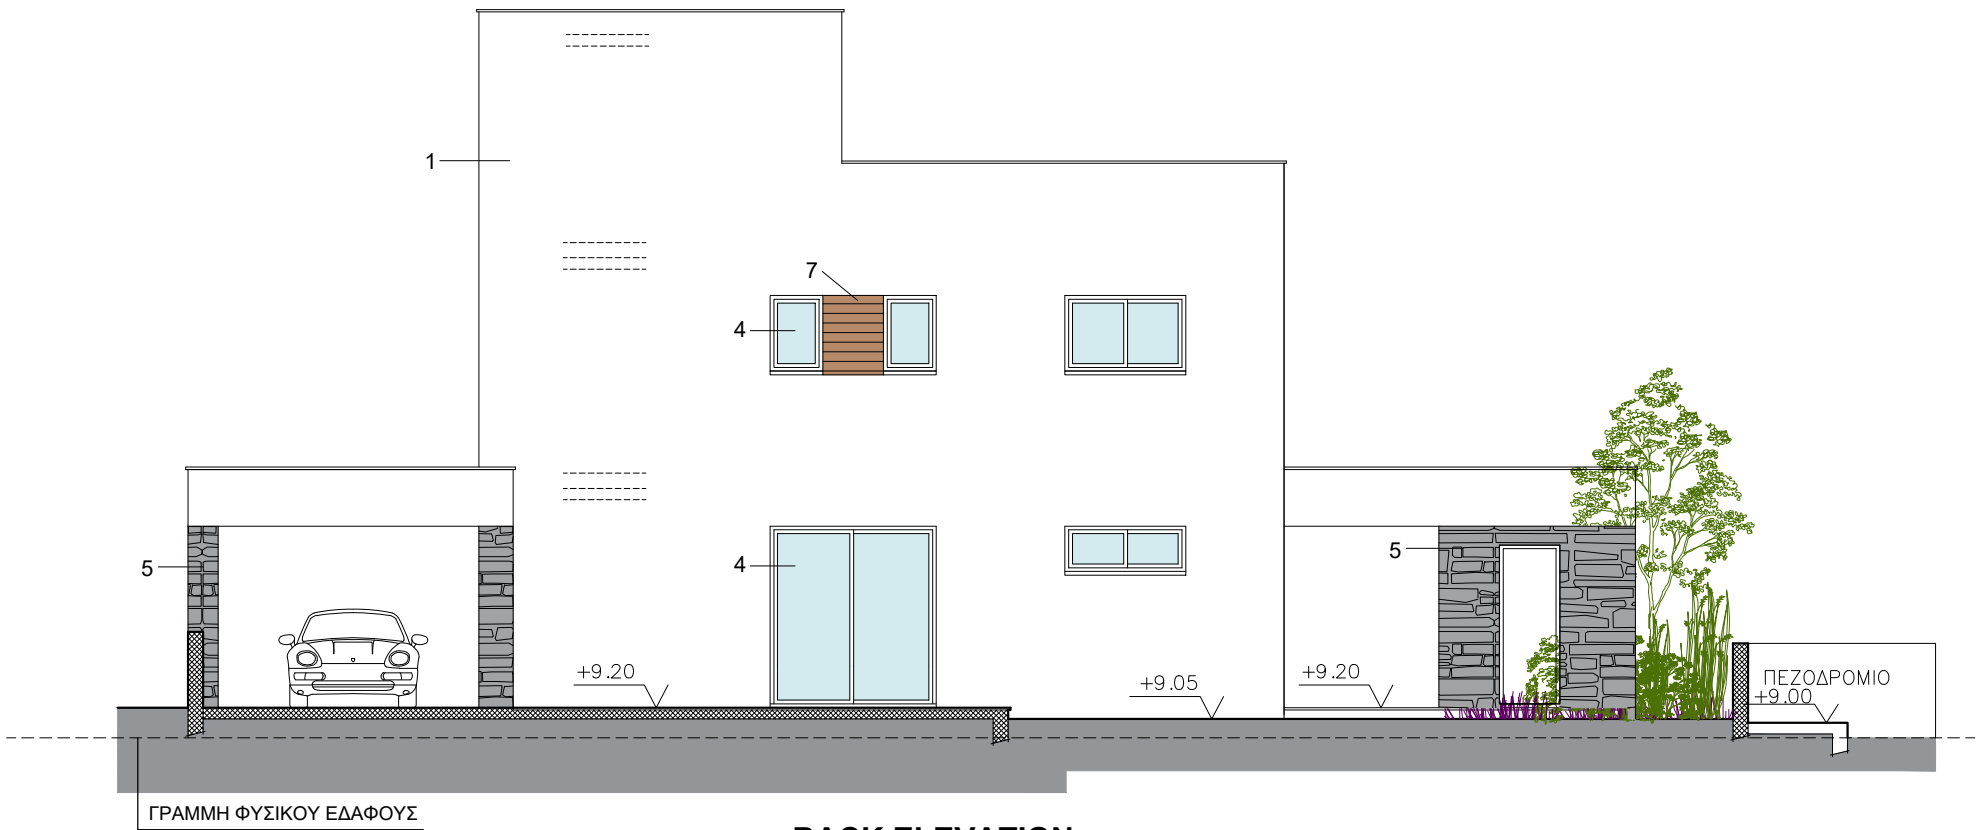

BACK ELEVATION



R. ARISTODEMOU
ARCHITECTS – ENGINEERS

8 Apriliou 1st Str. P.O.Box60269 ,8101 Pafos ,Cyprus
Tel.+357 26932503 / 26932368, Fax+357 26938290
E-mail: archit@aristodevelopers.com
URL : http://www.aristodevelopers.com

Rev.	Design By	Drawn by	Inspected by	Date
1.0	Architect V. Ilchouk	K. Georgia	R.Aristodemou	12/06/2018
1.1	Architect V. Ilchouk	Martina	R.Aristodemou	15/10/2018
1.2	Architect V. Ilchouk	CHAROULA	R.Aristodemou	09/11/2018
1.3	Architect V. Ilchouk	CHAROULA	R.Aristodemou	22/11/2018
1.4	Architect V. Ilchouk	A.Efrem	R.Aristodemou	06/05/2019

Copy No.: Issued to: C ☐ ☐

Project: AQUAMARINE VILLAS - V30		
Location : YEROSKIPOU PLOT 140		
Type :	TYPE C - 4BRM	Job No : 1418
Title:	RIGHT ELEVATION BACK ELEVATION	Sheet No A6 Scale 1:100 (cm)