


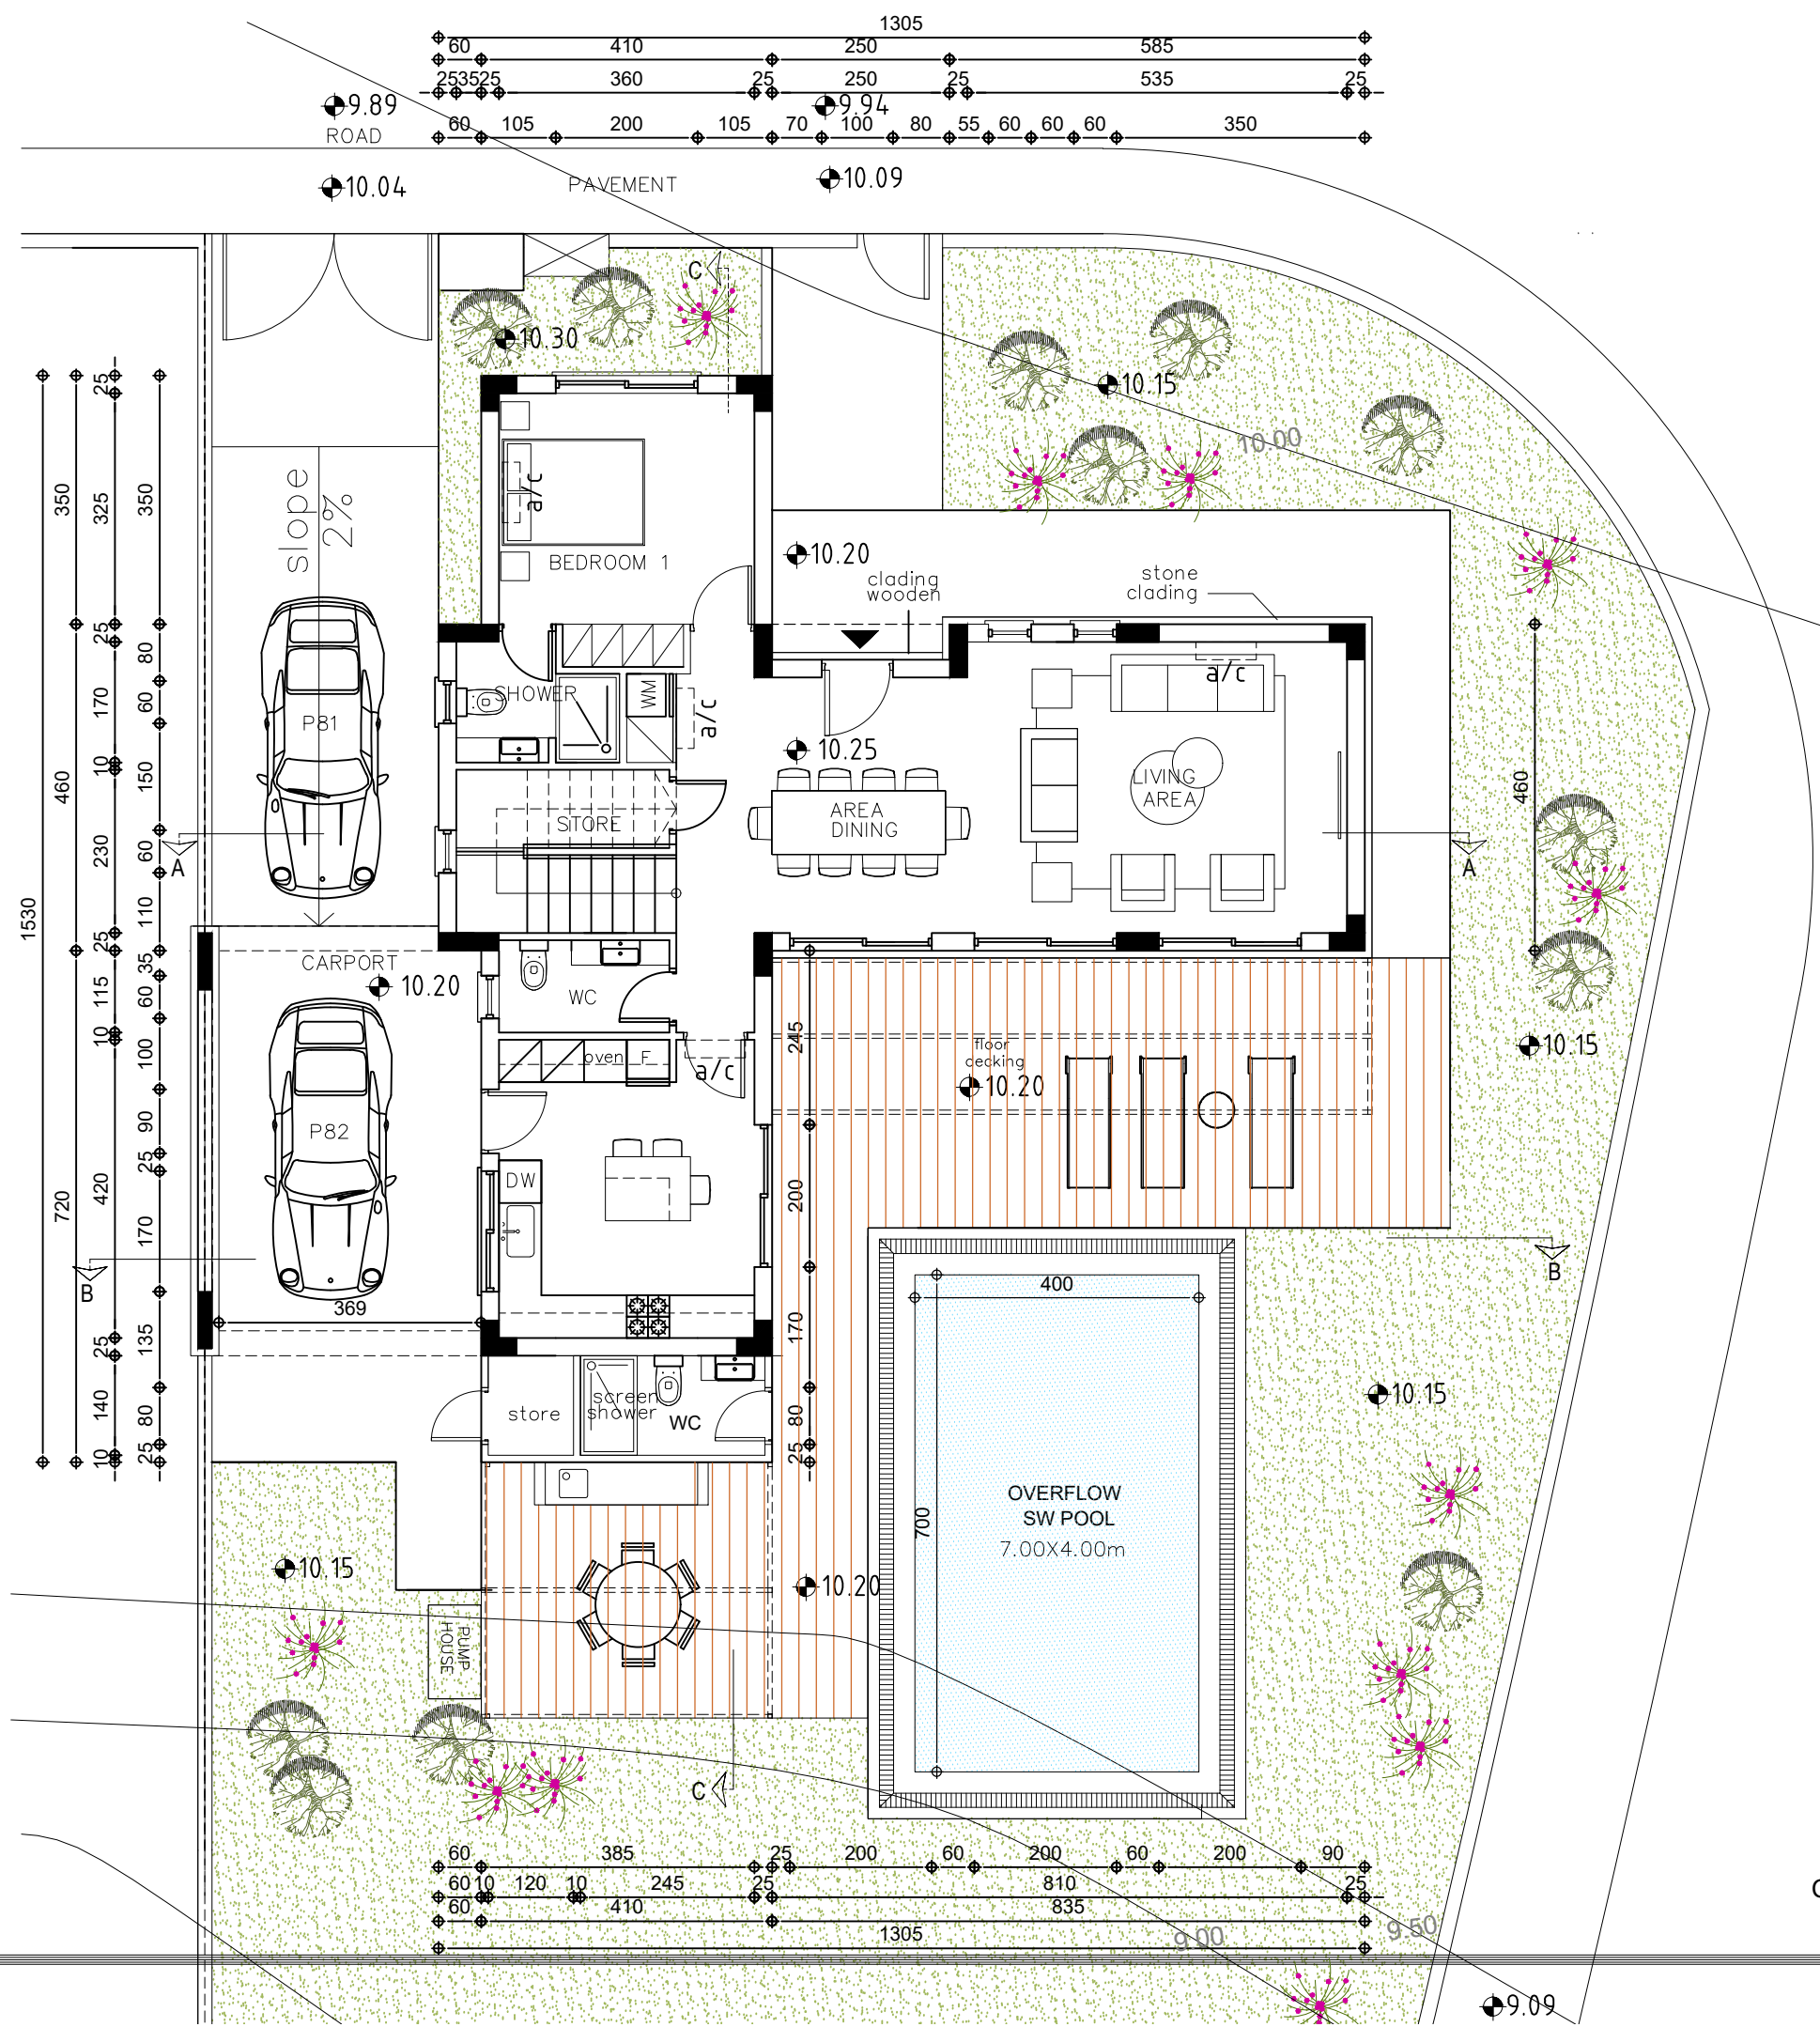

GROUND FLOOR PLAN

ARISTO

DEVELOPERS

0.00 - ΥΦΙΣΤΑΜΕΝΑ ΥΨΟΜΕΤΡΑ

PROTEINOMENA ΥΨΟΜΕΤΡΑ

- REV 1.1 - Store under stairs, wc, kitchen layout
REV. 1.2 - Correction of columns
REV. 1.3 - Correction of Hights




R. ARISTODEMOU
ARCHITECTS - ENGINEERS

8 Apriliou 1st Str. P.O.Box60269 ,8101 Pafos ,Cyprus
Tel.+357 26932503 / 26932368, Fax+357 26938290
E-mail: archit@aristodevelopers.com
URL : <http://www.aristodevelopers.com>

Rev.	Design By	Drawn By	Inspected by	Date
1.0	Architect V. Ilchouk	VARVARA	R.Aristodemou	30/05/2018
1.1	Architect V. Ilchouk	Varvara	R.Aristodemou	09/11/2018
1.2	Architect V. Ilchouk	Martina	R.Aristodemou	22/11/2018
1.3	Architect V. Ilchouk	A.Efrem	R.Aristodemou	03/05/2019

Copy No.: Issued to: C ☐ ☐

Project:	AQUAMARINE VILLAS - V41		
Location:	YEROSKIPOU PLOT 140		
Type:	TYPE G - 4BRM	Job No :	1418
Title:	GROUND FLOOR PLAN	Sheet No	Scale
		A2	1:100 (cm)

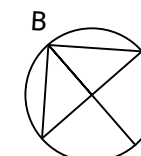



R. ARISTODEMOU
ARCHITECTS – ENGINEERS

8 Apriliou 1st Str. P.O.Box60269 ,8101 Pafos ,Cyprus
Tel.+357 26932503 / 26932368, Fax+357 26938290
E-mail: archit@aristodevelopers.com
URL : <http://www.aristodevelopers.com>

Rev.	Design by	Drawn by	Inspected by	Date
1.0	Architect V. Ilichouk	VARVARA	R.Aristodemou	30/05/2018
1.1	Architect V. Ilichouk	Varvara	R.Aristodemou	09/11/2018
1.2	Architect V. Ilichouk	Martina	R.Aristodemou	22/11/2018
1.3	Architect V. Ilichouk	Andreas Efrem	R.Aristodemou	18/01/2019
1.4	Architect V. Ilichouk	A.Efrem	R.Aristodemou	03/05/2019

Copy No.: Issued to: C ☐ ☐

Project: AQUAMARINE VILLAS - V41		
Location: YEROSKIPOU PLOT 140		
Type: TYPE G - 4BRM	Job No : 1418	
Title: FIRST FLOOR PLAN	Sheet No A3	Scale 1:100 (cm)

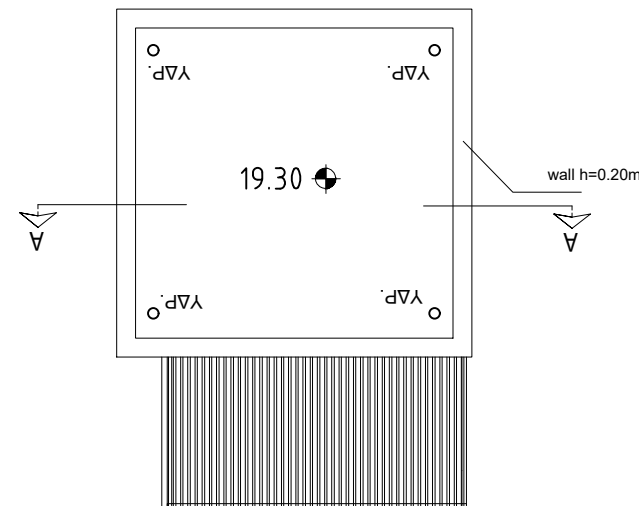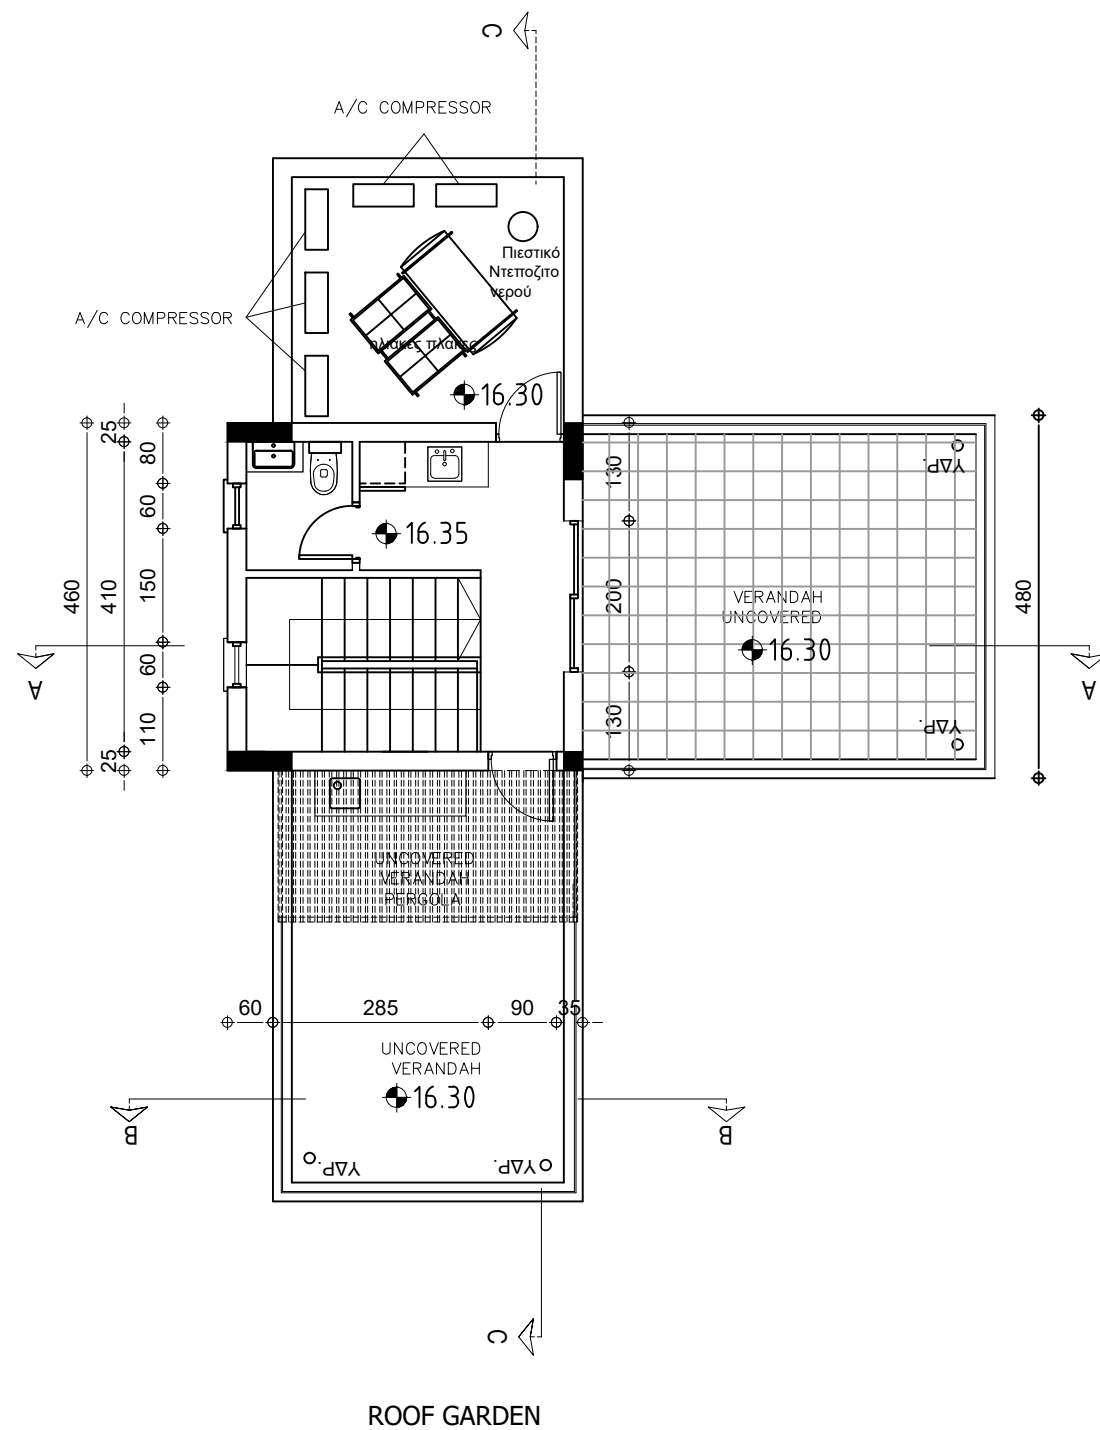

ROOF PLAN

Rev 1.1: changes in pergola size
 REV 1.2 - change on wc and kitchenette layout
 REV. 1.3 - Correction of columns
 REV. 1.4 - Correction of Hights



R. ARISTODEMOU
 ARCHITECTS – ENGINEERS

8 Apriliou 1st Str. P.O.Box60269 ,8101 Pafos ,Cyprus
 Tel.+357 26932503 / 26932368, Fax+357 26938290
 E-mail: archit@aristodevelopers.com
 URL : <http://www.aristodevelopers.com>

Rev.	Design by	Drawn by	Inspected by	Date
1.0	Architect V. Ilchouk	VARVARA	R.Aristodemou	30/05/2018
1.1	Architect V. Ilchouk	CHAROULA	R.Aristodemou	19/10/2018
1.2	Architect V. Ilchouk	Varvara	R.Aristodemou	09/11/2018
1.3	Architect V. Ilchouk	Martina	R.Aristodemou	22/11/2018
1.4	Architect V. Ilchouk	A.Efrem	R.Aristodemou	03/05/2019

Copy No.: Issued to: C ☐ ☐


Project: AQUAMARINE VILLAS - V41		
Location : YEROSKIPOU PLOT 140		
Type : TYPE G - 4BRM	Job No : 1418	
Title: ROOF GARDEN PLAN ROOF PLAN	Sheet No A4	Scale 1:100 (cm)

ΥΛΙΚΑ	
1	ΕΞΩΤΕΡΙΚΟΙ ΤΟΙΧΟΙ: ΜΠΟΓΙΑ
2	ΠΟΡΤΑ ΕΙΣΟΔΟΥ: ΞΥΛΙΝΗ
3	ΠΕΡΓΚΟΛΑ: ΞΥΛΙΝΗ
4	ΕΞΩΤΕΡΙΚΕΣ ΣΥΡΩΜΕΝΕΣ ΠΟΡΤΕΣ ΚΑΙ ΠΑΡΑΘΥΡΑ: ΑΛΟΥΜΙΝΙΟ
5	ΕΠΕΝΔΥΣΗ ΠΙΕΤΡΑΣ
6	ΚΑΓΚΕΛΟ ΑΠΟ ΓΥΑΛΙ
7	ΕΠΕΝΔΥΣΗ ΞΥΛΟΥ
8	ΜΑΡΜΑΡΙΝΗ ΠΑΤΟΥΔΑ


Rev 1.1: architectural changes, changes in pergola size

REV. 1.2 - architectural changes according to structural drawings

REV. 1.3 - Correction of Hights

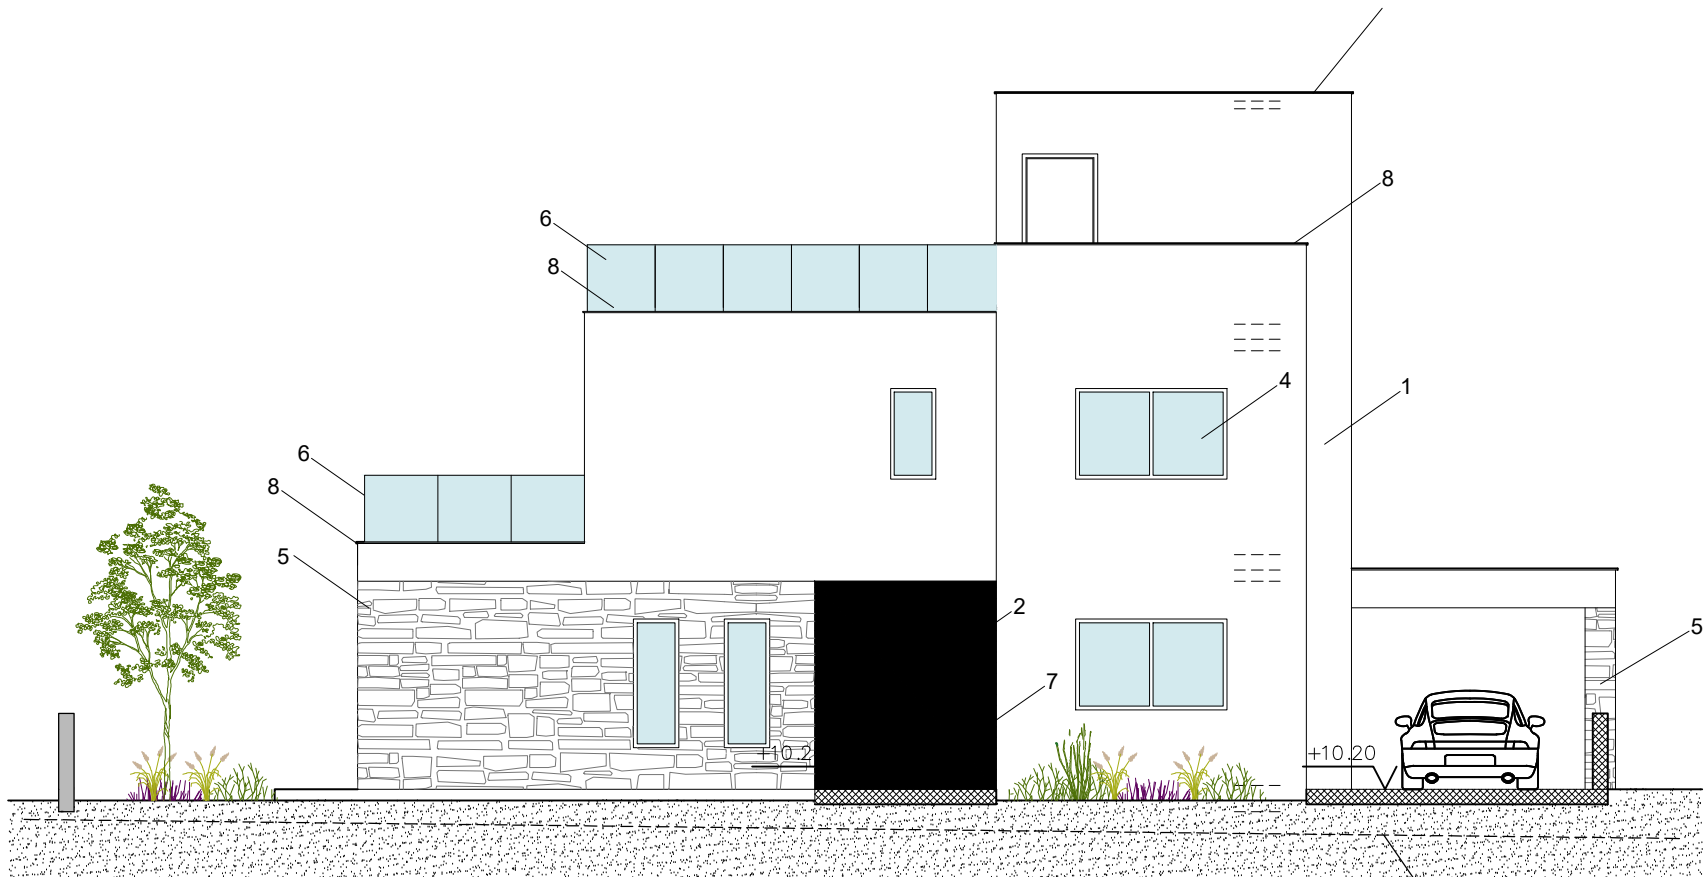

FRONT ELEVATION

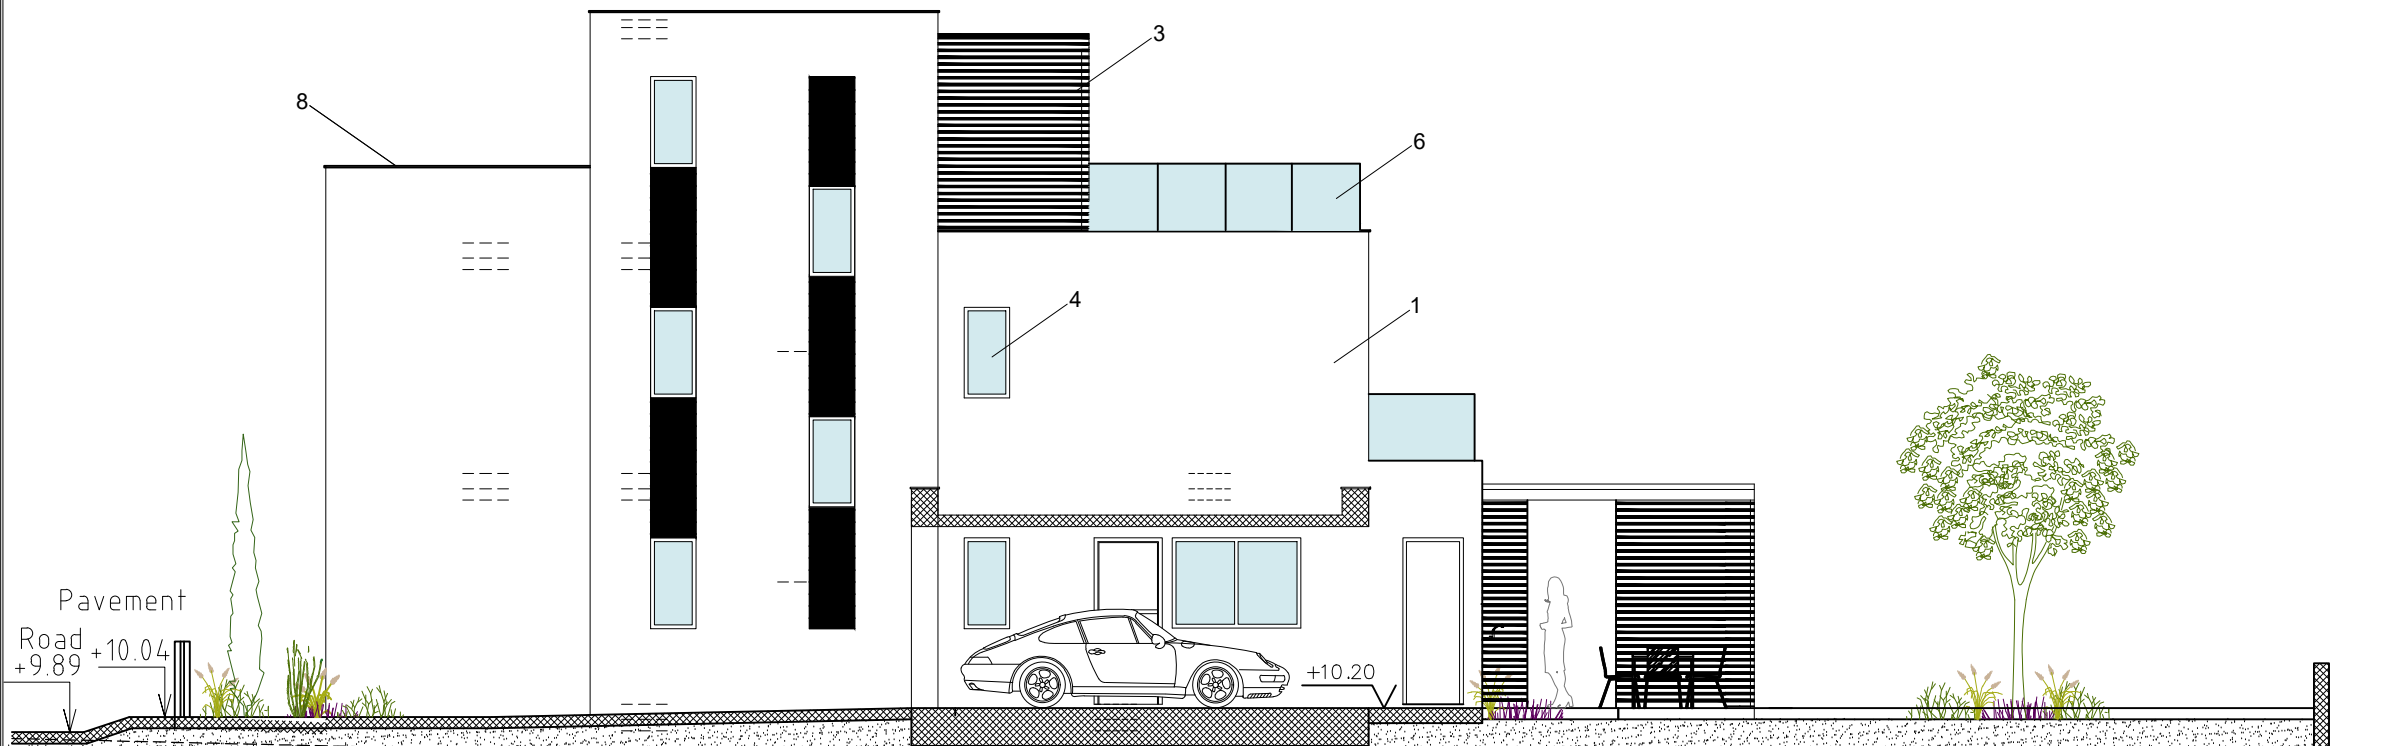

RIGHT ELEVATION



R. ARISTODEMOU
ARCHITECTS – ENGINEERS

8 Aprilou 1st Str. P.O.Box60269 ,8101 Pafos ,Cyprus
Tel.+357 26932503 / 26932368, Fax+357 26938290
E-mail: archit@aristodevelopers.com
URL : <http://www.aristodevelopers.com>


Rev.	Design By	Drawn By	Inspected by	Date
1.0	Architect V. Ilchouk	VARVARA	R.Aristodemou	30/05/2018
1.1	Architect V. Ilchouk	CHAROULA	R.Aristodemou	19/10/2018
1.2	Architect V. Ilchouk	Martina	R.Aristodemou	22/11/2018
1.3	Architect V. Ilchouk	A.Efrem	R.Aristodemou	03/05/2019

Copy No.: Issued to: C ☐ ☐


Project: AQUAMARINE VILLAS - V41	
Location : YEROSKIPOU PLOT 140	
Type : TYPE G - 4BRM	Job No : 1418
Title: FRONT ELEVATION RIGHT ELEVATION	Sheet No A5 Scale 1:100 (cm)

ΥΛΙΚΑ	
1	ΕΞΩΤΕΡΙΚΟΙ ΤΟΙΧΟΙ: ΜΠΟΓΙΑ
2	ΠΟΡΤΑ ΕΙΣΟΔΟΥ: ΞΥΛΙΝΗ
3	ΠΕΡΓΚΟΛΑ: ΞΥΛΙΝΗ
4	ΕΞΩΤΕΡΙΚΕΣ ΣΥΡΩΜΕΝΕΣ ΠΟΡΤΕΣ ΚΑΙ ΠΑΡΑΘΥΡΑ: ΑΛΟΥΜΙΝΙΟ
5	ΕΠΕΝΔΥΣΗ ΠΕΤΡΑΣ
6	ΚΑΓΚΕΛΟ ΑΠΟ ΓΥΑΛΙ
7	ΕΠΕΝΔΥΣΗ ΞΥΛΟΥ
8	ΜΑΡΜΑΡΙΝΗ ΠΑΤΟΥΔΑ
9	ΑΡΜΟΣ

Rev 1.1: architectural changes, changes in pergola size
REV. 1.2 - architectural changes according to structural drawings

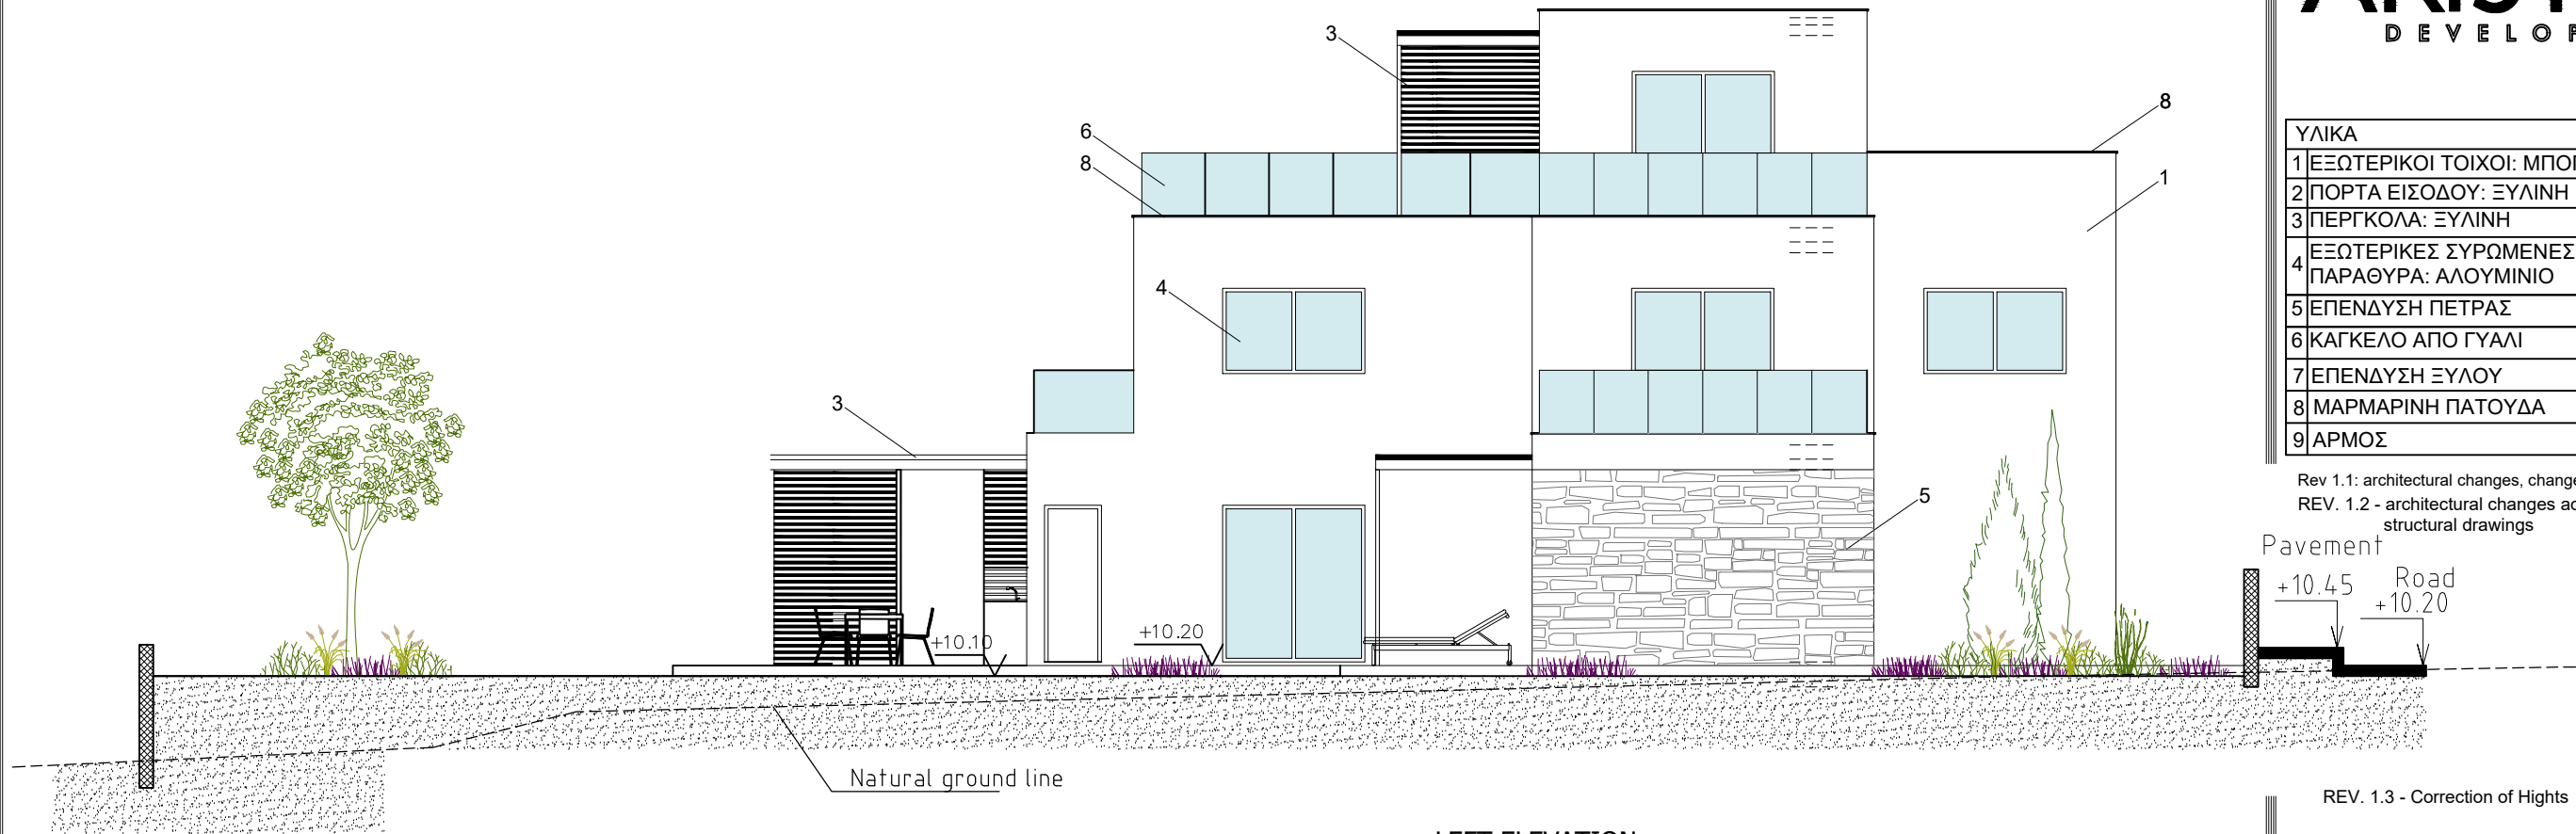

LEFT ELEVATION

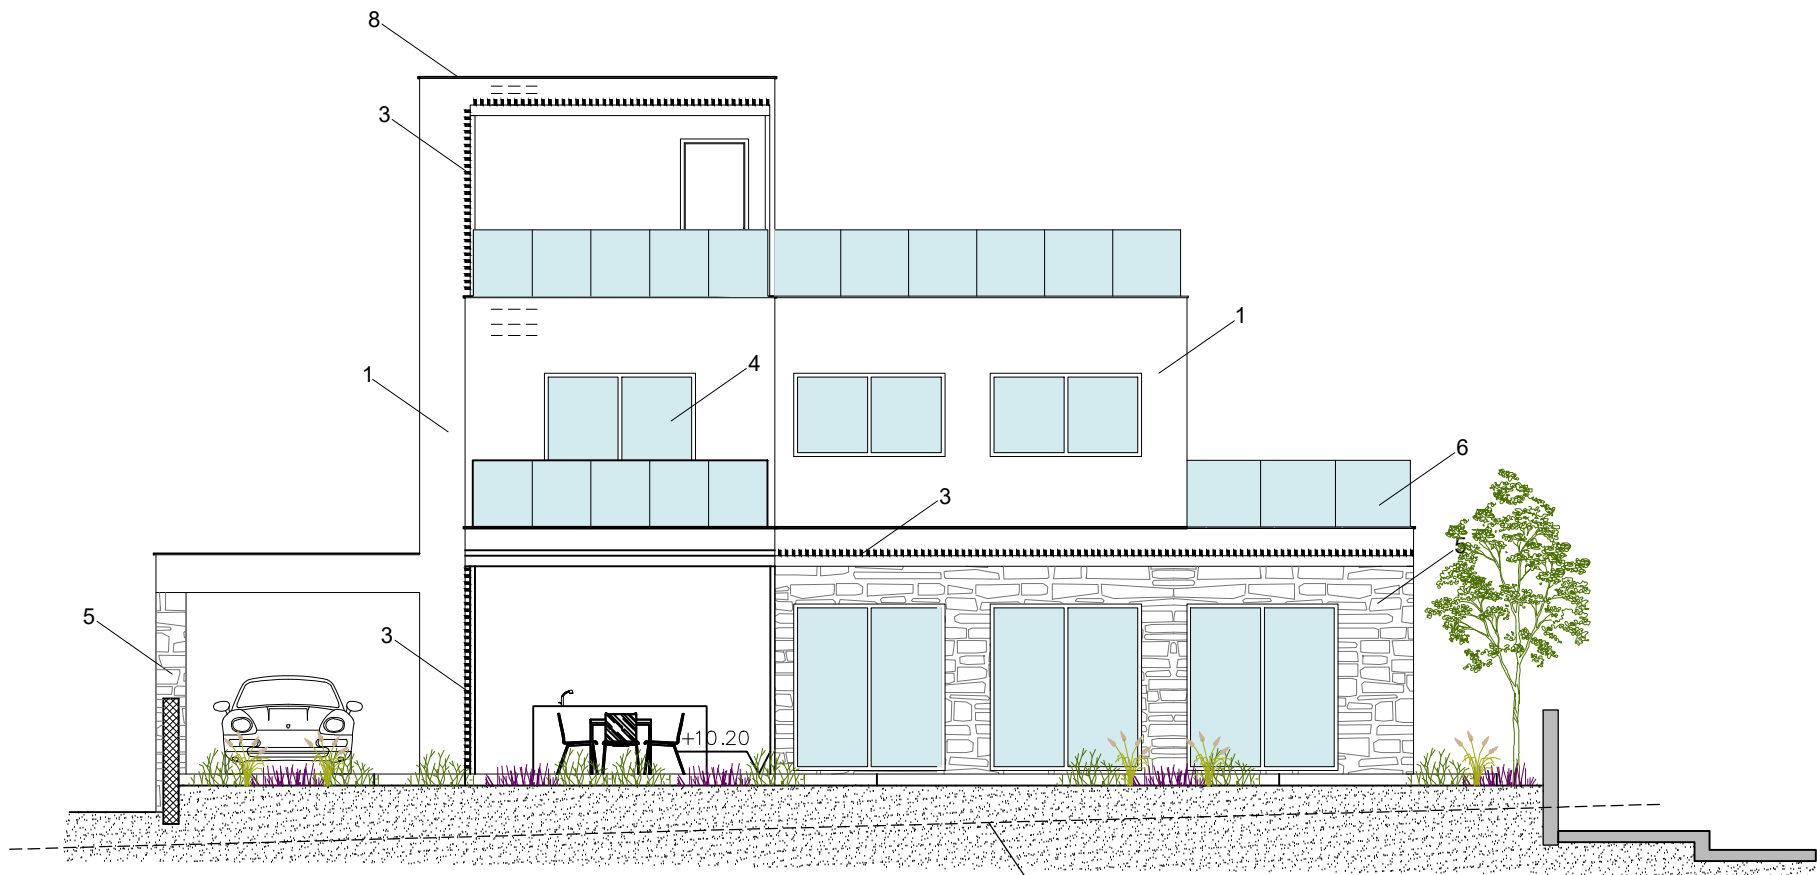

BACK ELEVATION

REV. 1.3 - Correction of Heights



R. ARISTODEMOU

ARCHITECTS – ENGINEERS

8 Apriliou 1st Str. P.O.Box60269 ,8101 Pafos ,Cyprus
Tel.+357 26932503 / 26932368, Fax+357 26938290
E-mail: archit@aristodevelopers.com
URL : <http://www.aristodevelopers.com>

Rev.	Design By	Drawn By	Inspected by	Date
1.0	Architect V. Ilchouk	VARVARA	R.Aristodemou	30/05/2018
1.1	Architect V. Ilchouk	CHAROULA	R.Aristodemou	19/10/2018
1.2	Architect V. Ilchouk	Martina	R.Aristodemou	22/11/2018
1.3	Architect V. Ilchouk	A.Efrem	R.Aristodemou	03/05/2019

Copy No.: Issued to: C ☐ ☐

Project: AQUAMARINE VILLAS - V41		
Location : YEROSKIPOU PLOT 140		
Type : TYPE G - 4BRM	Job No : 1418	
Title: LEFT ELEVATION BACK ELEVATION	Sheet No A6	Scale 1:100 (cm)