



VILLA 5 · Basement

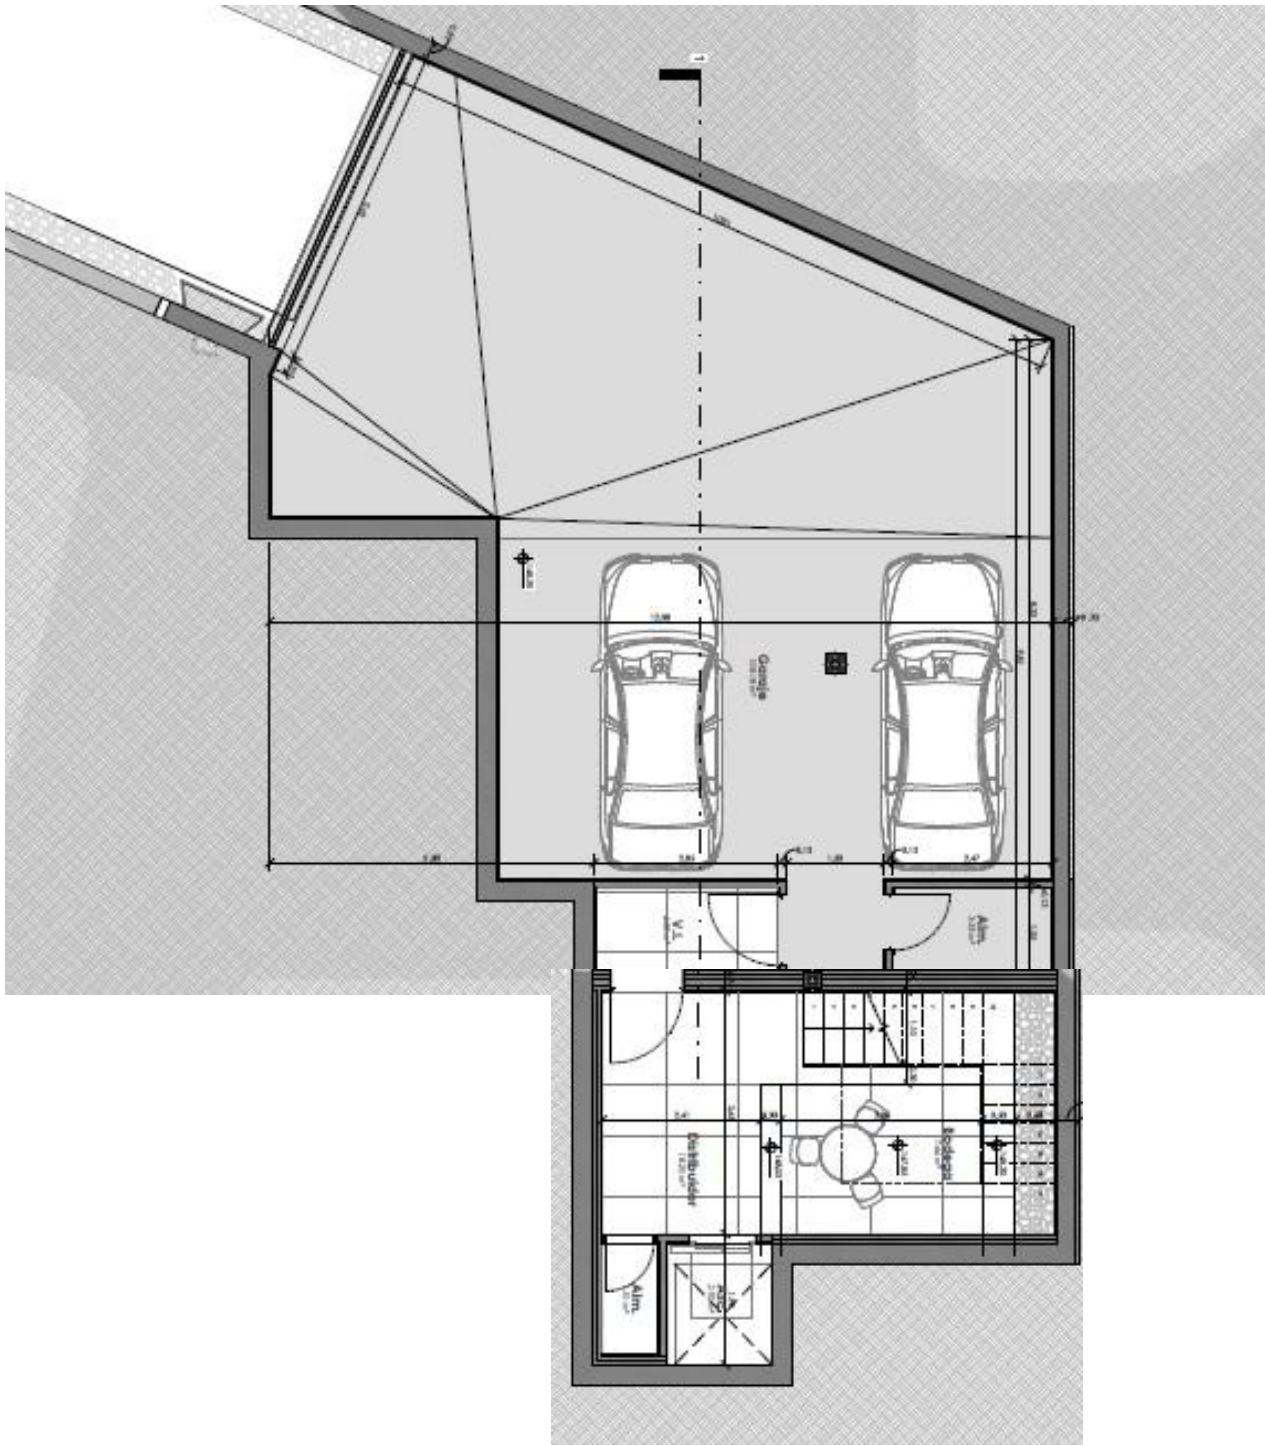


Scale 1 : 150

0 1 2 5 10 m

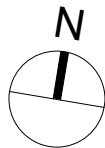


Legal notice: The information herein below is based on the Basic Project of the building and may be modified due to technical requirements, being adapted in all cases to the Execution Project. The surface areas are approximate and the location of bathroom fittings, facilities and furniture, if included, is not necessarily according to the building plan. Please consult our sales office.

Advertencia legal: La información que se muestra a continuación ha sido elaborada a partir del Proyecto Básico del edificio y puede sufrir modificaciones por exigencias técnicas, ajustándose en todo caso al Proyecto de Ejecución. Las superficies son aproximadas y la ubicación de aparatos sanitarios, instalaciones y mobiliario, en el caso de incluirse, no serán necesariamente conforme al plano. Consulte en el punto de venta.

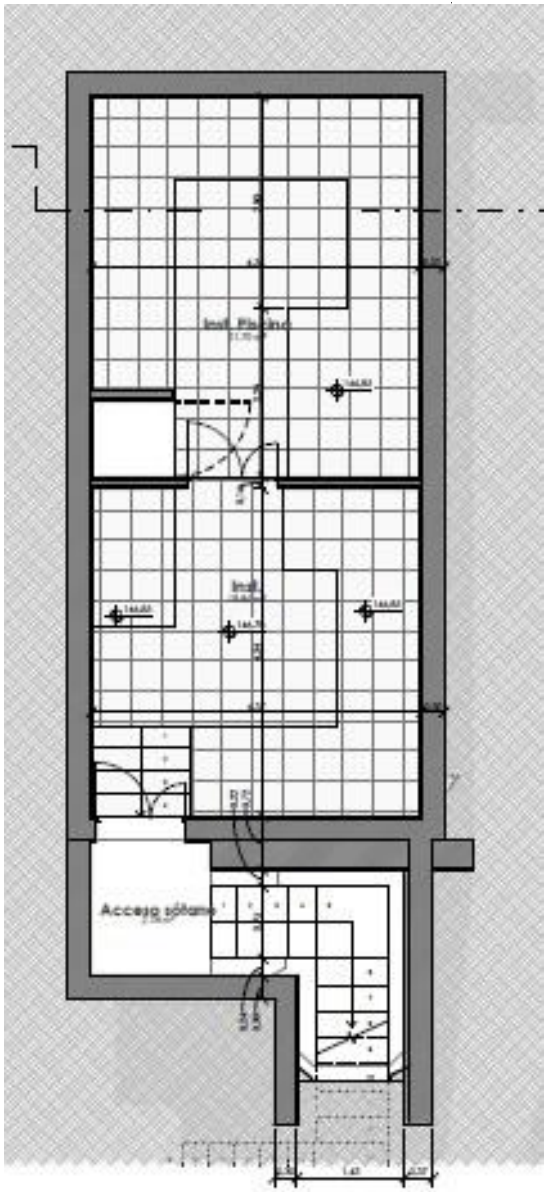

VILLA 5 · Basement

SITE PLAN

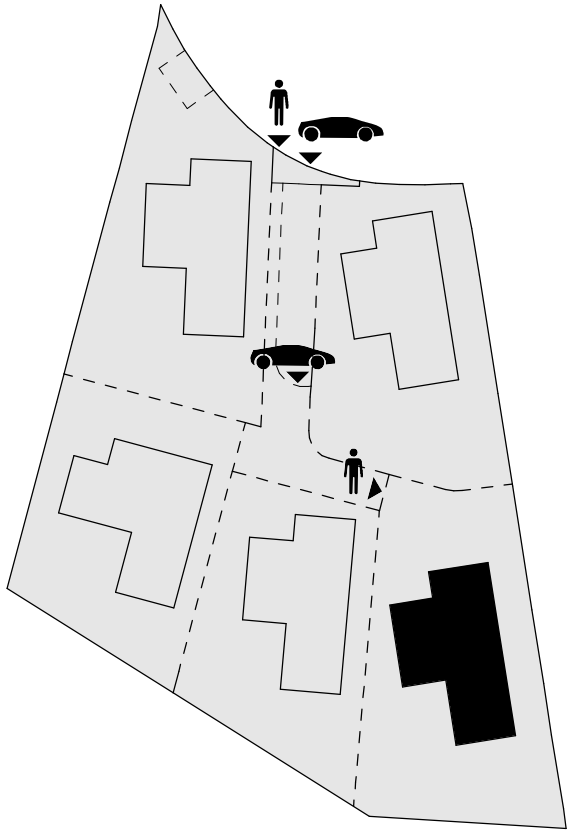

BUILT AREA · Basement	
Garage / Garaje	161,09 m ²
Technical Area / Instalaciones	48,74 m ²
Enclosed Area / Construida Interior	490,42 m ²
Total	700,25 m ²




USABLE AREA · Basement	
Interior	592,72 m ²

BUILT AREA · Total	
Enclosed Area / Construida Interior	1.029,91 m ²
Covered Terrace / Terraza Cubierta	138,44 m ²
Uncovered Terrace / Terraza Descubierta	503,97 m ²
Pool / Piscina	105,79 m ²
Total	1.778,11 m ²

USABLE AREA · Total	
Interior	850,07 m ²
Exterior	456,77 m ²
Usable area according to BOJA	935,07 m ²
Garden / Jardín	445,06 m ²

PLOT AREA	1.149,61 m ²
-----------	-------------------------

VILLA 5 · Ground Floor

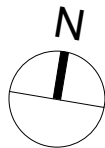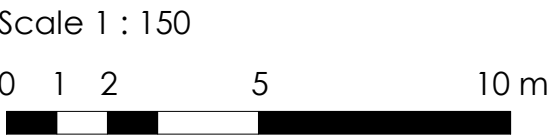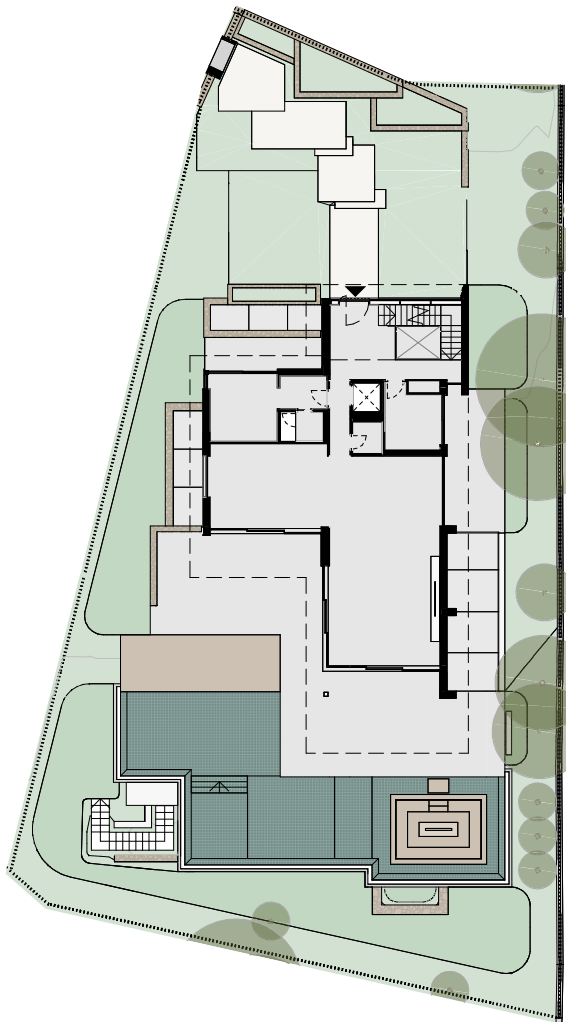


Legal notice: The information herein below is based on the Basic Project of the building and may be modified due to technical requirements, being adapted in all cases to the Execution Project. The surface areas are approximate and the location of bathroom fittings, facilities and furniture, if included, is not necessarily according to the building plan. Please consult our sales office.

Advertencia legal: La información que se muestra a continuación ha sido elaborada a partir del Proyecto Básico del edificio y puede sufrir modificaciones por exigencias técnicas, ajustándose en todo caso al Proyecto de Ejecución. Las superficies son aproximadas y la ubicación de aparatos sanitarios, instalaciones y mobiliario, en el caso de incluirse, no serán necesariamente conforme al plano. Consulte en el punto de venta.

VILLA 5 · Ground Floor

SITE PLAN

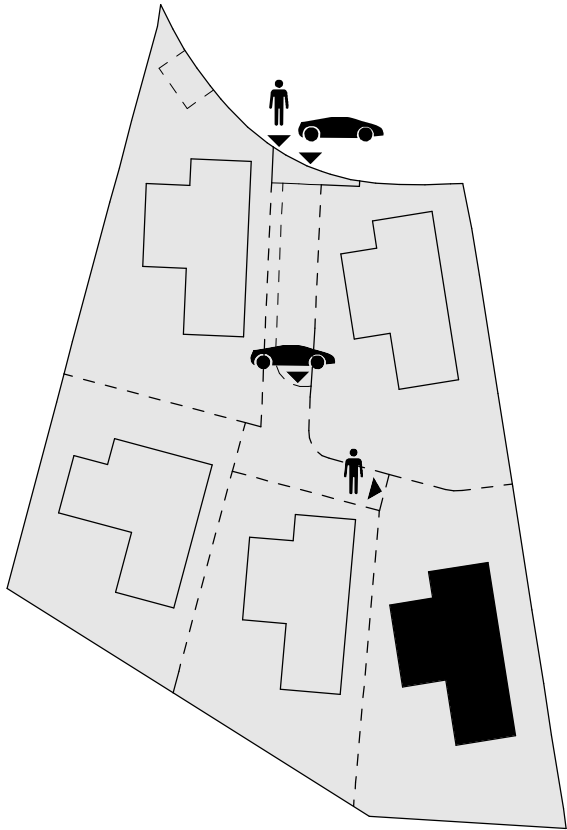

BUILT AREA · Ground Floor	
Enclosed Area / Construida Interior	183,78 m ²
Covered Terrace / Terraza Cubierta	97,31 m ²
Uncovered Terrace / Terraza Descubierta	319,40 m ²
Total	600,49 m ²


USABLE AREA · Ground Floor	
Interior	146,30 m ²
Exterior	294,35 m ²

BUILT AREA · Total	
Enclosed Area / Construida Interior	1.029,91 m ²
Covered Terrace / Terraza Cubierta	138,44 m ²
Uncovered Terrace / Terraza Descubierta	503,97 m ²
Pool / Piscina	105,79 m ²
Total	1.778,11 m ²

USABLE AREA · Total	
Interior	850,07 m ²
Exterior	456,77 m ²
Usable area according to BOJA	935,07 m ²
Garden / Jardín	445,06 m ²

PLOT AREA	1.149,61 m ²
-----------	-------------------------

VILLA 5 · First Floor

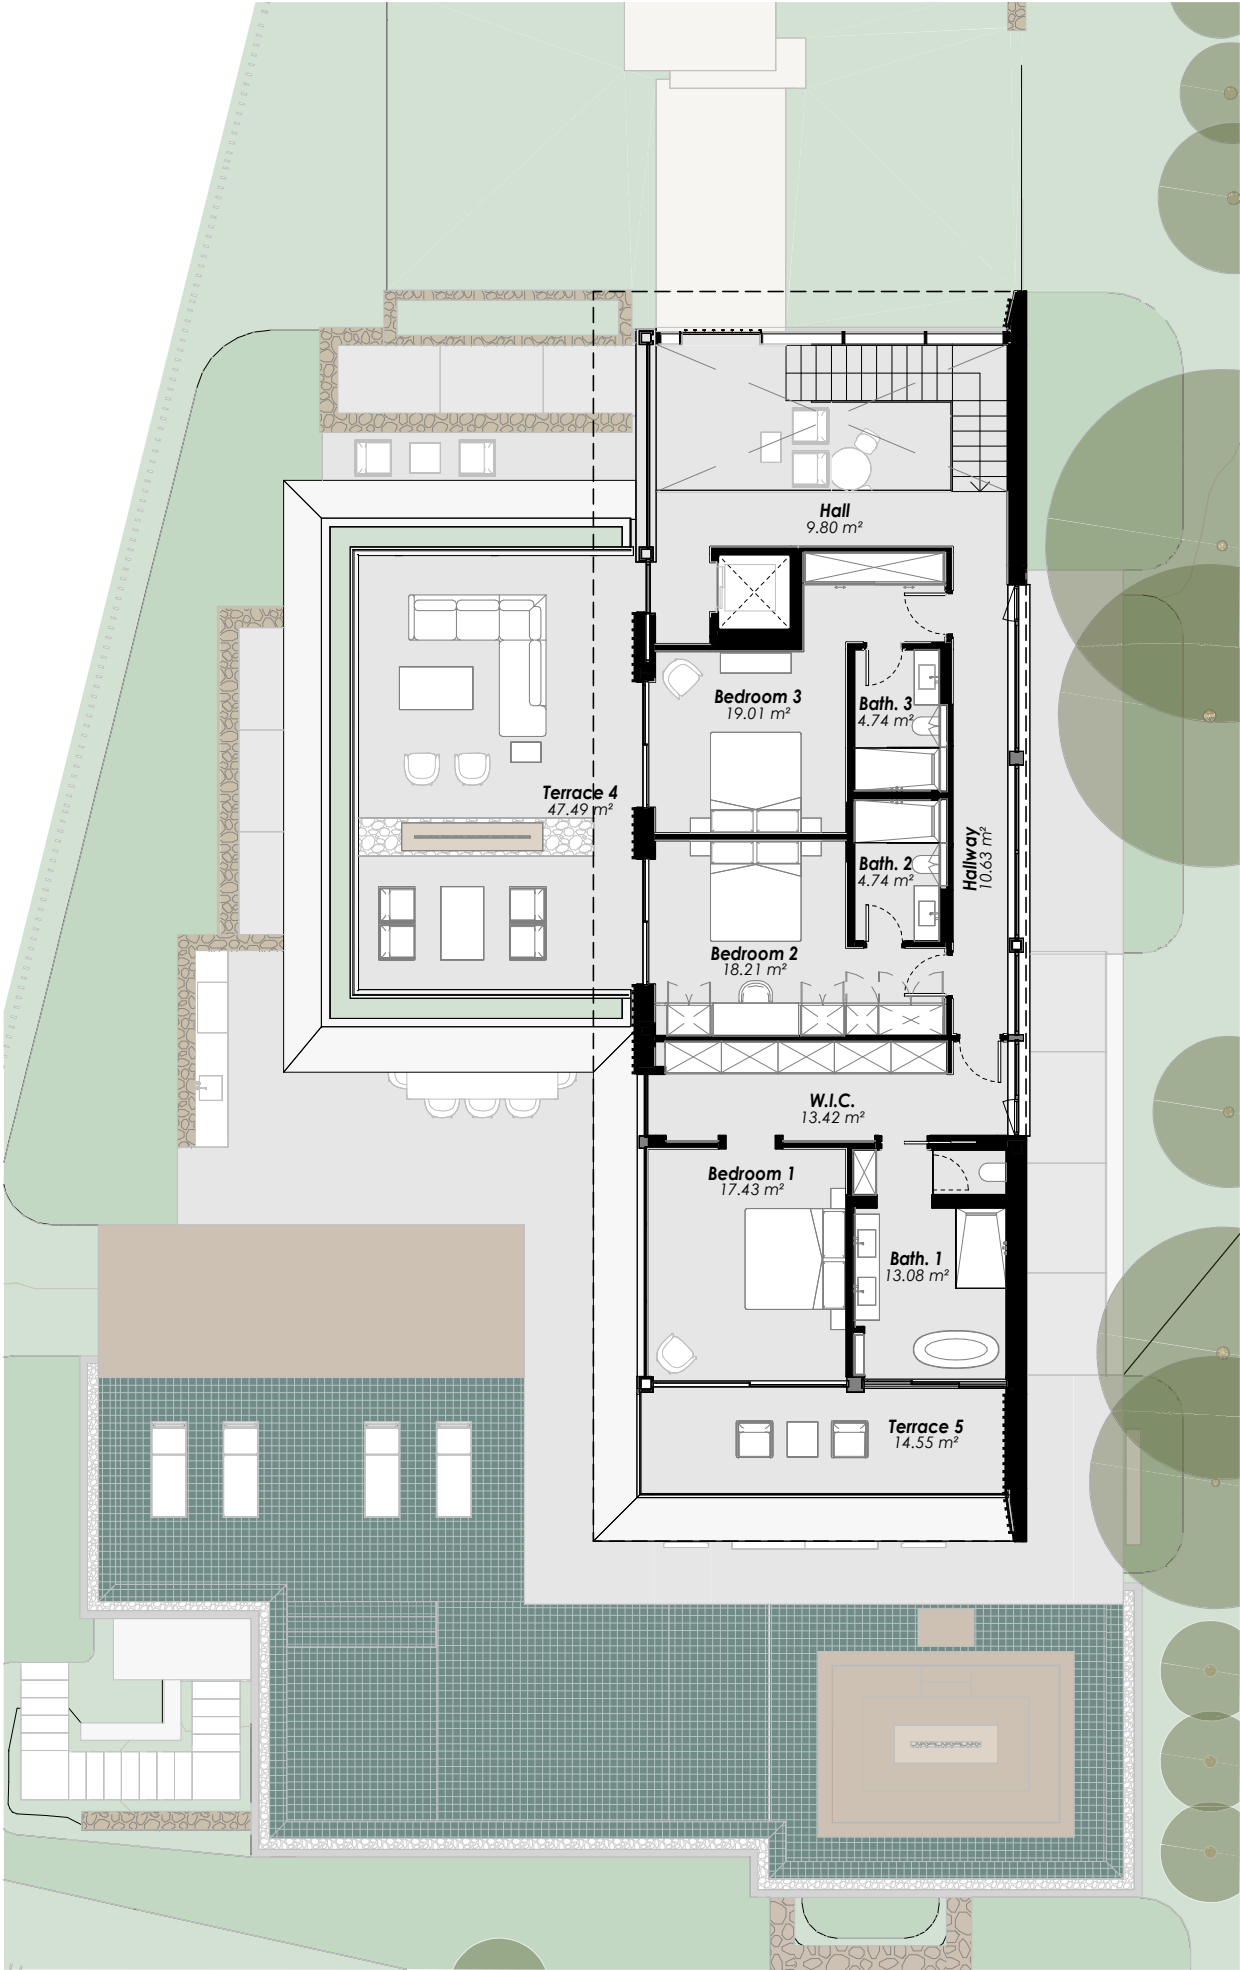

Legal notice: The information herein below is based on the Basic Project of the building and may be modified due to technical requirements, being adapted in all cases to the Execution Project. The surface areas are approximate and the location of bathroom fittings, facilities and furniture, if included, is not necessarily according to the building plan. Please consult our sales office.


Advertencia legal: La información que se muestra a continuación ha sido elaborada a partir del Proyecto Básico del edificio y puede sufrir modificaciones por exigencias técnicas, ajustándose en todo caso al Proyecto de Ejecución. Las superficies son aproximadas y la ubicación de aparatos sanitarios, instalaciones y mobiliario, en el caso de incluirse, no serán necesariamente conforme al plano. Consulte en el punto de venta.

THE
COLLECTION

CAMOJAN · MARBELLA

VILLA 5 · First Floor

SITE PLAN

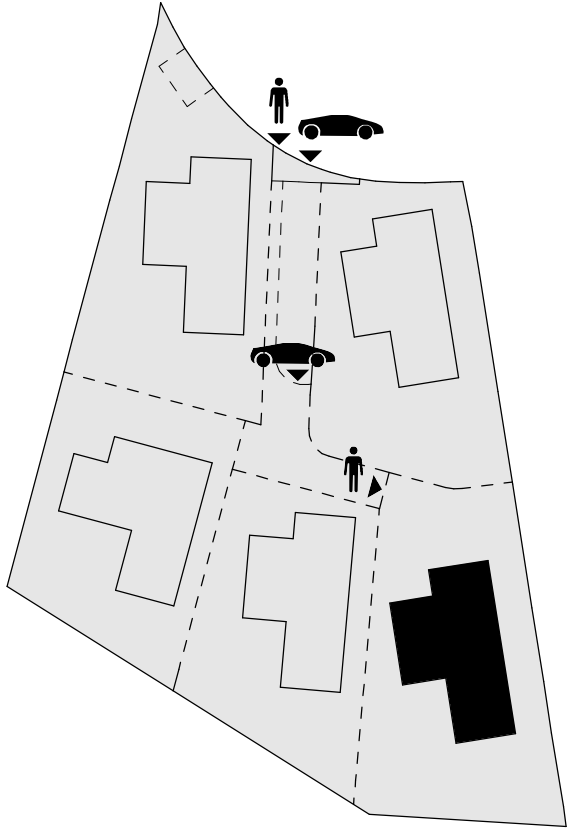

BUILT AREA · First Floor	
Enclosed Area / Construida Interior	142,68 m ²
Covered Terrace / Terraza Cubierta	25,45 m ²
Uncovered Terrace / Terraza Descubierta	54,27 m ²
Total	222,41 m ²



USABLE AREA · First Floor	
Interior	111,05 m ²
Exterior	62,04 m ²

BUILT AREA · Total	
Enclosed Area / Construida Interior	1.029,91 m ²
Covered Terrace / Terraza Cubierta	138,44 m ²
Uncovered Terrace / Terraza Descubierta	503,97 m ²
Pool / Piscina	105,79 m ²
Total	1.778,11 m ²

USABLE AREA · Total	
Interior	850,07 m ²
Exterior	456,77 m ²
Usable area according to BOJA	935,07 m ²
Garden / Jardín	445,06 m ²

PLOT AREA	1.149,61 m ²
-----------	-------------------------

VILLA 5 · Solarium

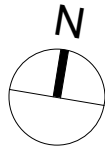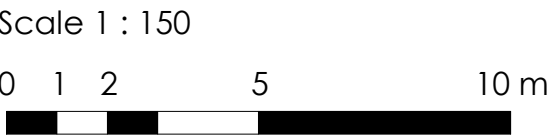


Legal notice: The information herein below is based on the Basic Project of the building and may be modified due to technical requirements, being adapted in all cases to the Execution Project. The surface areas are approximate and the location of bathroom fittings, facilities and furniture, if included, is not necessarily according to the building plan. Please consult our sales office.

Advertencia legal: La información que se muestra a continuación ha sido elaborada a partir del Proyecto Básico del edificio y puede sufrir modificaciones por exigencias técnicas, ajustándose en todo caso al Proyecto de Ejecución. Las superficies son aproximadas y la ubicación de aparatos sanitarios, instalaciones y mobiliario, en el caso de incluirse, no serán necesariamente conforme al plano. Consulte en el punto de venta.

VILLA 5 · Solarium

SITE PLAN

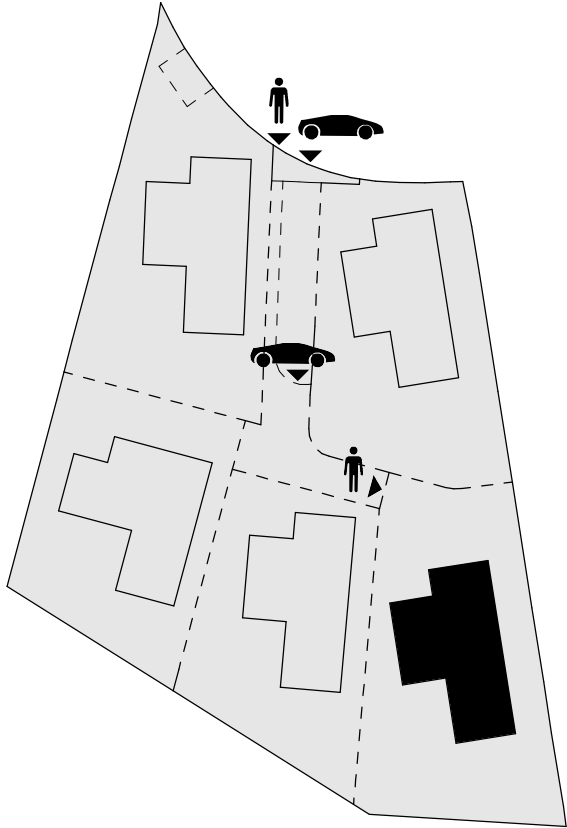

BUILT AREA · Solarium	
Enclosed Area / Construida Interior	3,20 m²
Covered Terrace / Terraza Cubierta	15,68 m²
Uncovered Terrace / Terraza Descubierta	130,30 m²
Total	149,18 m²

USABLE AREA · Solarium	
Exterior	100,37 m²

BUILT AREA · Total	
Enclosed Area / Construida Interior	1.029,91 m²
Covered Terrace / Terraza Cubierta	138,44 m²
Uncovered Terrace / Terraza Descubierta	503,97 m²
Pool / Piscina	105,79 m²
Total	1.778,11 m²

USABLE AREA · Total	
Interior	850,07 m²
Exterior	456,77 m²
Usable area according to BOJA	935,07 m²
Garden / Jardín	445,06 m²

PLOT AREA	1.149,61 m²
-----------	-------------